



BLOCK A
GROUND STOREY PLAN
SCALE 1 : 100



BLOCK A
FIRST STOREY PLAN
SCALE 1 : 100

NOTE:
The design and layout depicted on this drawing remains the legal property of HDK architects until a formal appointment has been entered into with the client.
Until then the drawing, layout and design may not be distributed or utilised without HDK architects's written approval
The design on this drawing is the property of HDK architects (PTY) LTD and is copyright

REVISIONS

NO	DESCRIPTION	DATE

MARKETING

HDK ARCHITECTS
accounts@hdkarch.co.za | Reg. No. 2017/471669/07

ARCHITECT | CLIENT

PROJECT
PROP NEW APARTMENT BLOCK FOR
MARKET DEMAND TRADING 539 (PTY) LTD
ON ERF CA311 - 123, TOSCANA,
LANGEBERG ROAD, LANGEBERG HOOGE

DRAWING
BLOCK A - PLANS

DATE Jan 21	DRAWN RH	SCALE 1 : 100
PROJECT NO 48-06	DWG NO M 02	REVISION NO -



BLOCK A
SECOND STOREY PLAN
SCALE 1 : 100



BLOCK A
THIRD STOREY PLAN
SCALE 1 : 100

NOTE:
The design and layout depicted on this drawing remains the legal property of HDK architects until a formal appointment has been entered into with the client.
Until then the drawing, layout and design may not be distributed or utilised without HDK architects's written approval
The design on this drawing is the property of HDK architects (PTY) LTD and is copyright

REVISIONS

NO	DESCRIPTION	DATE

MARKETING

HDK ARCHITECTS
accounts@hdkarch.co.za | Reg. No. 2017/471669/07


ARCHITECT | CLIENT

PROJECT


PROP NEW APARTMENT BLOCK FOR
MARKET DEMAND TRADING 539 (PTY) LTD
ON ERF CA311 - 123, TOSCANA,
LANGEBERG ROAD, LANGEBERG HOOGE

DRAWING
BLOCK A - PLANS


DATE Jan 21	DRAWN RH	SCALE 1 : 100
PROJECT NO 48-06	DWG NO M 03	REVISION NO -

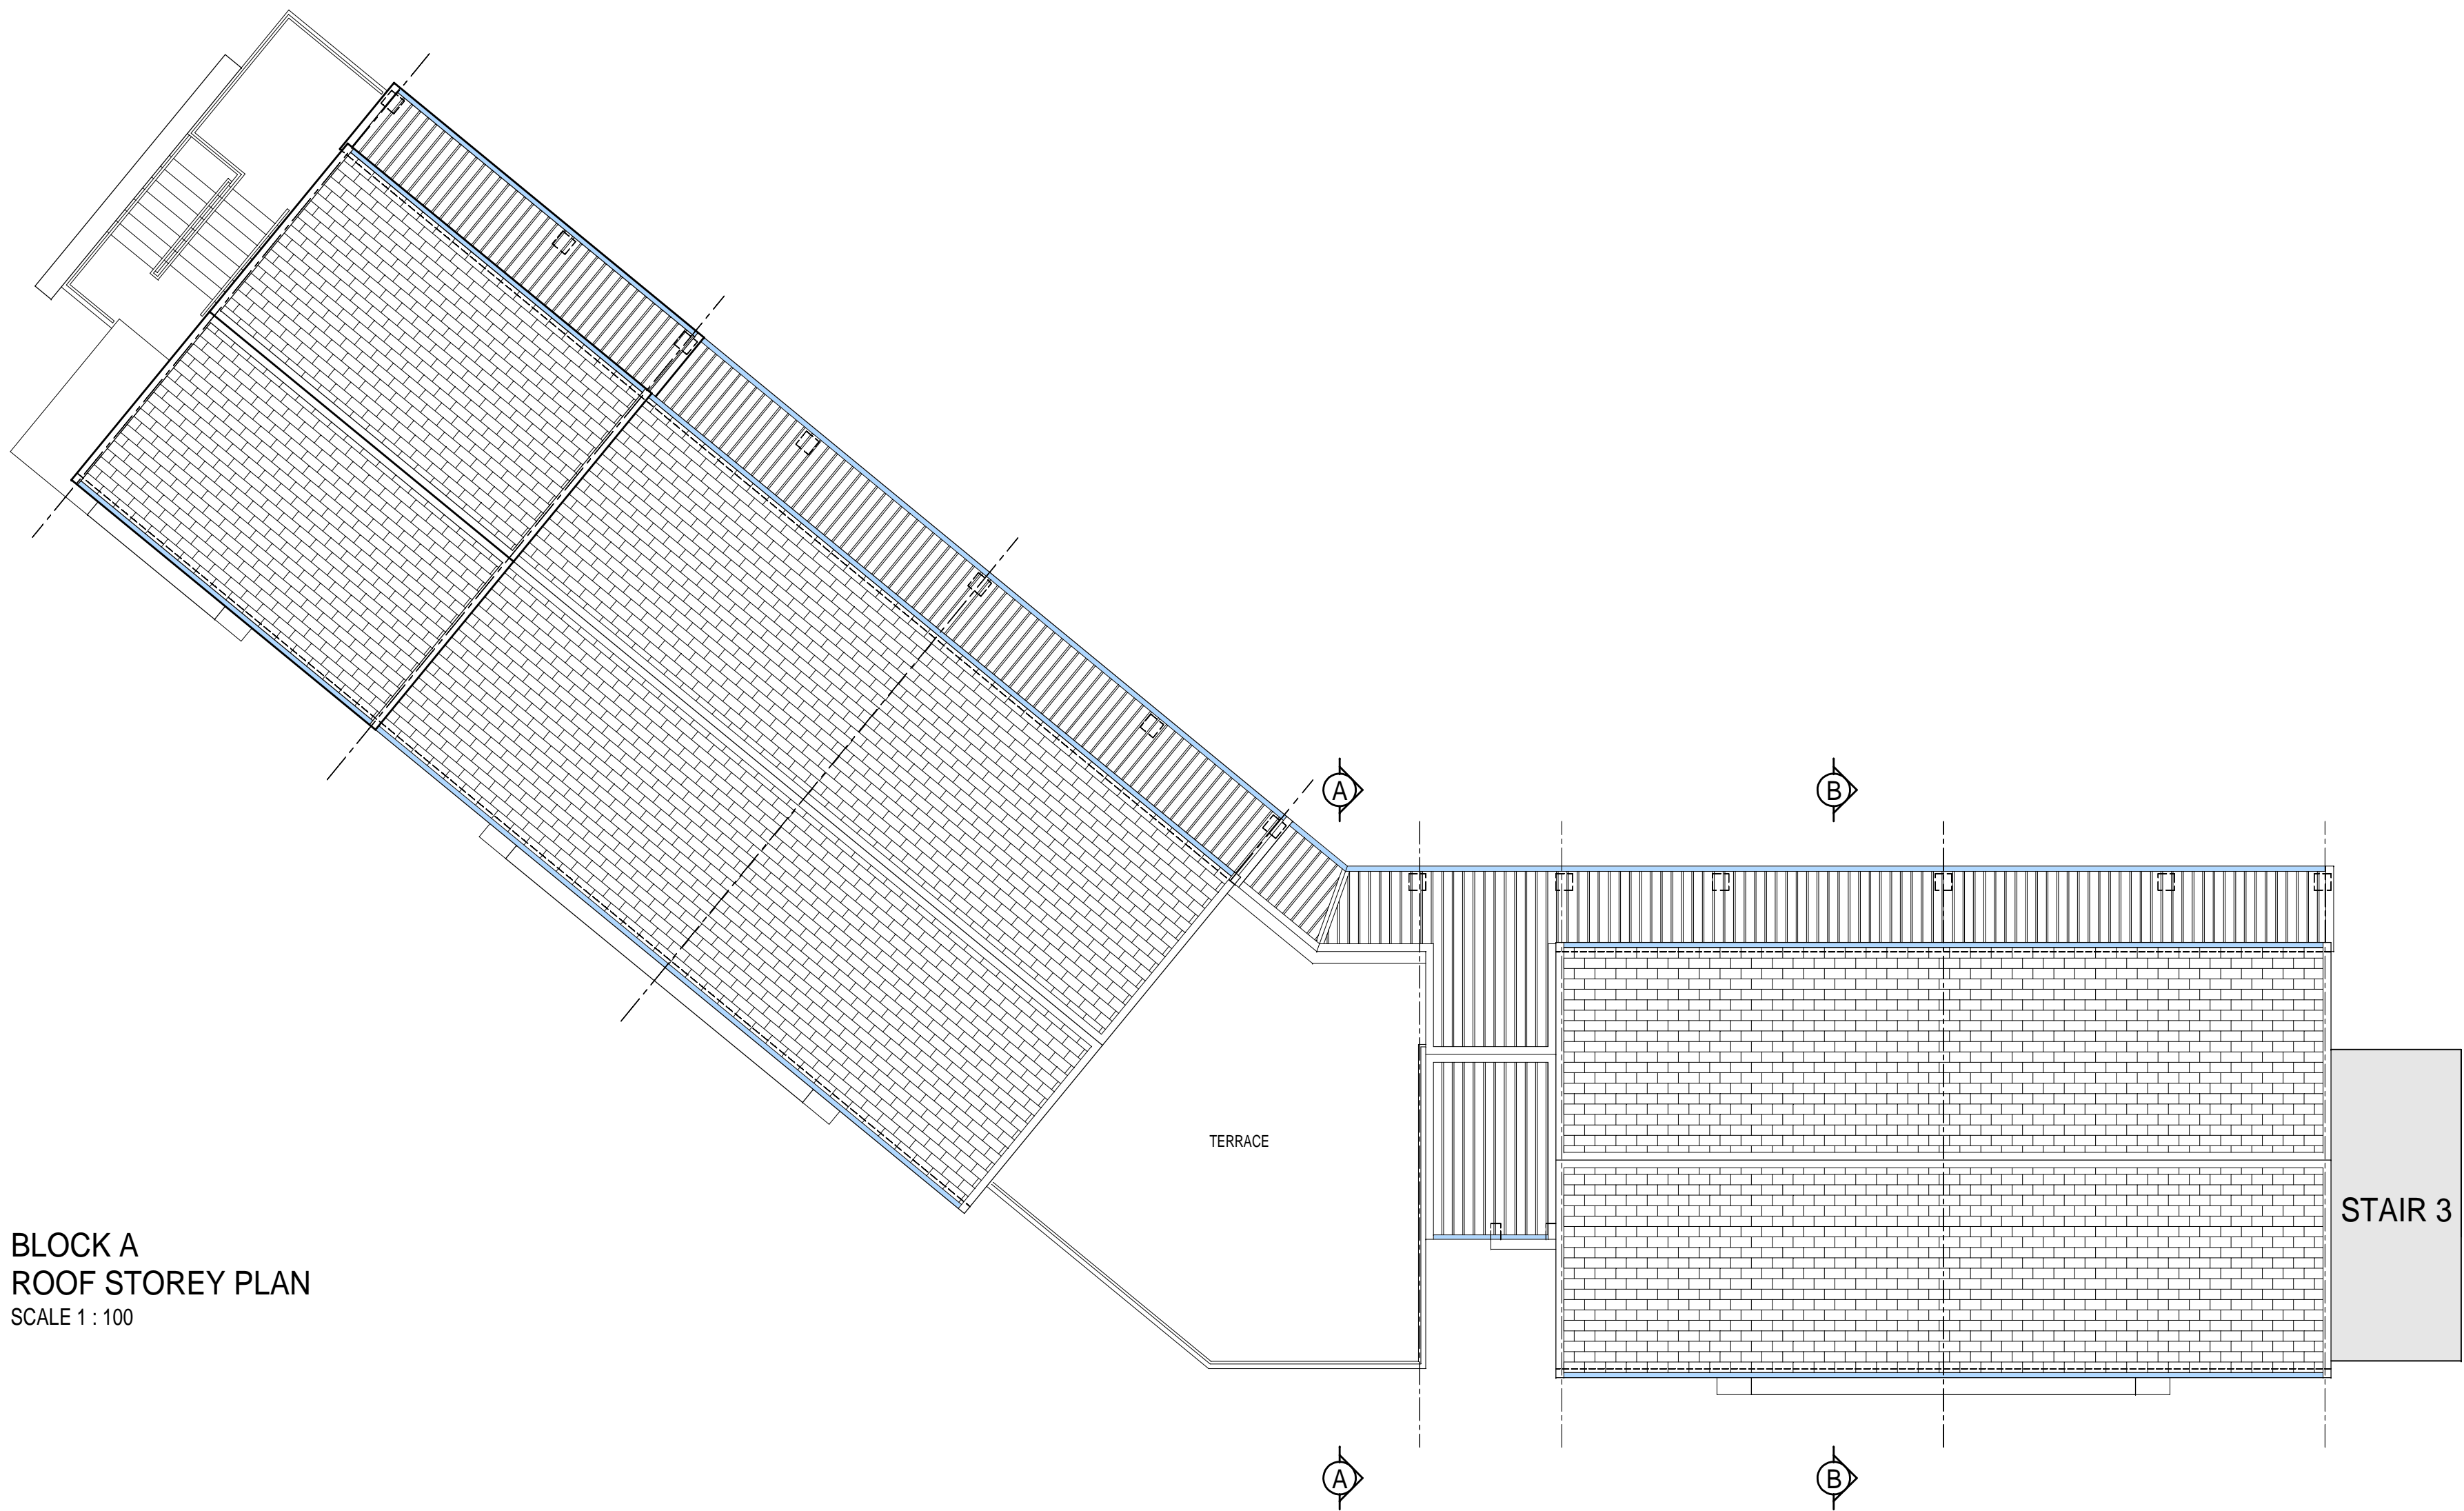

BLOCK A
ROOF STOREY PLAN
SCALE 1 : 100

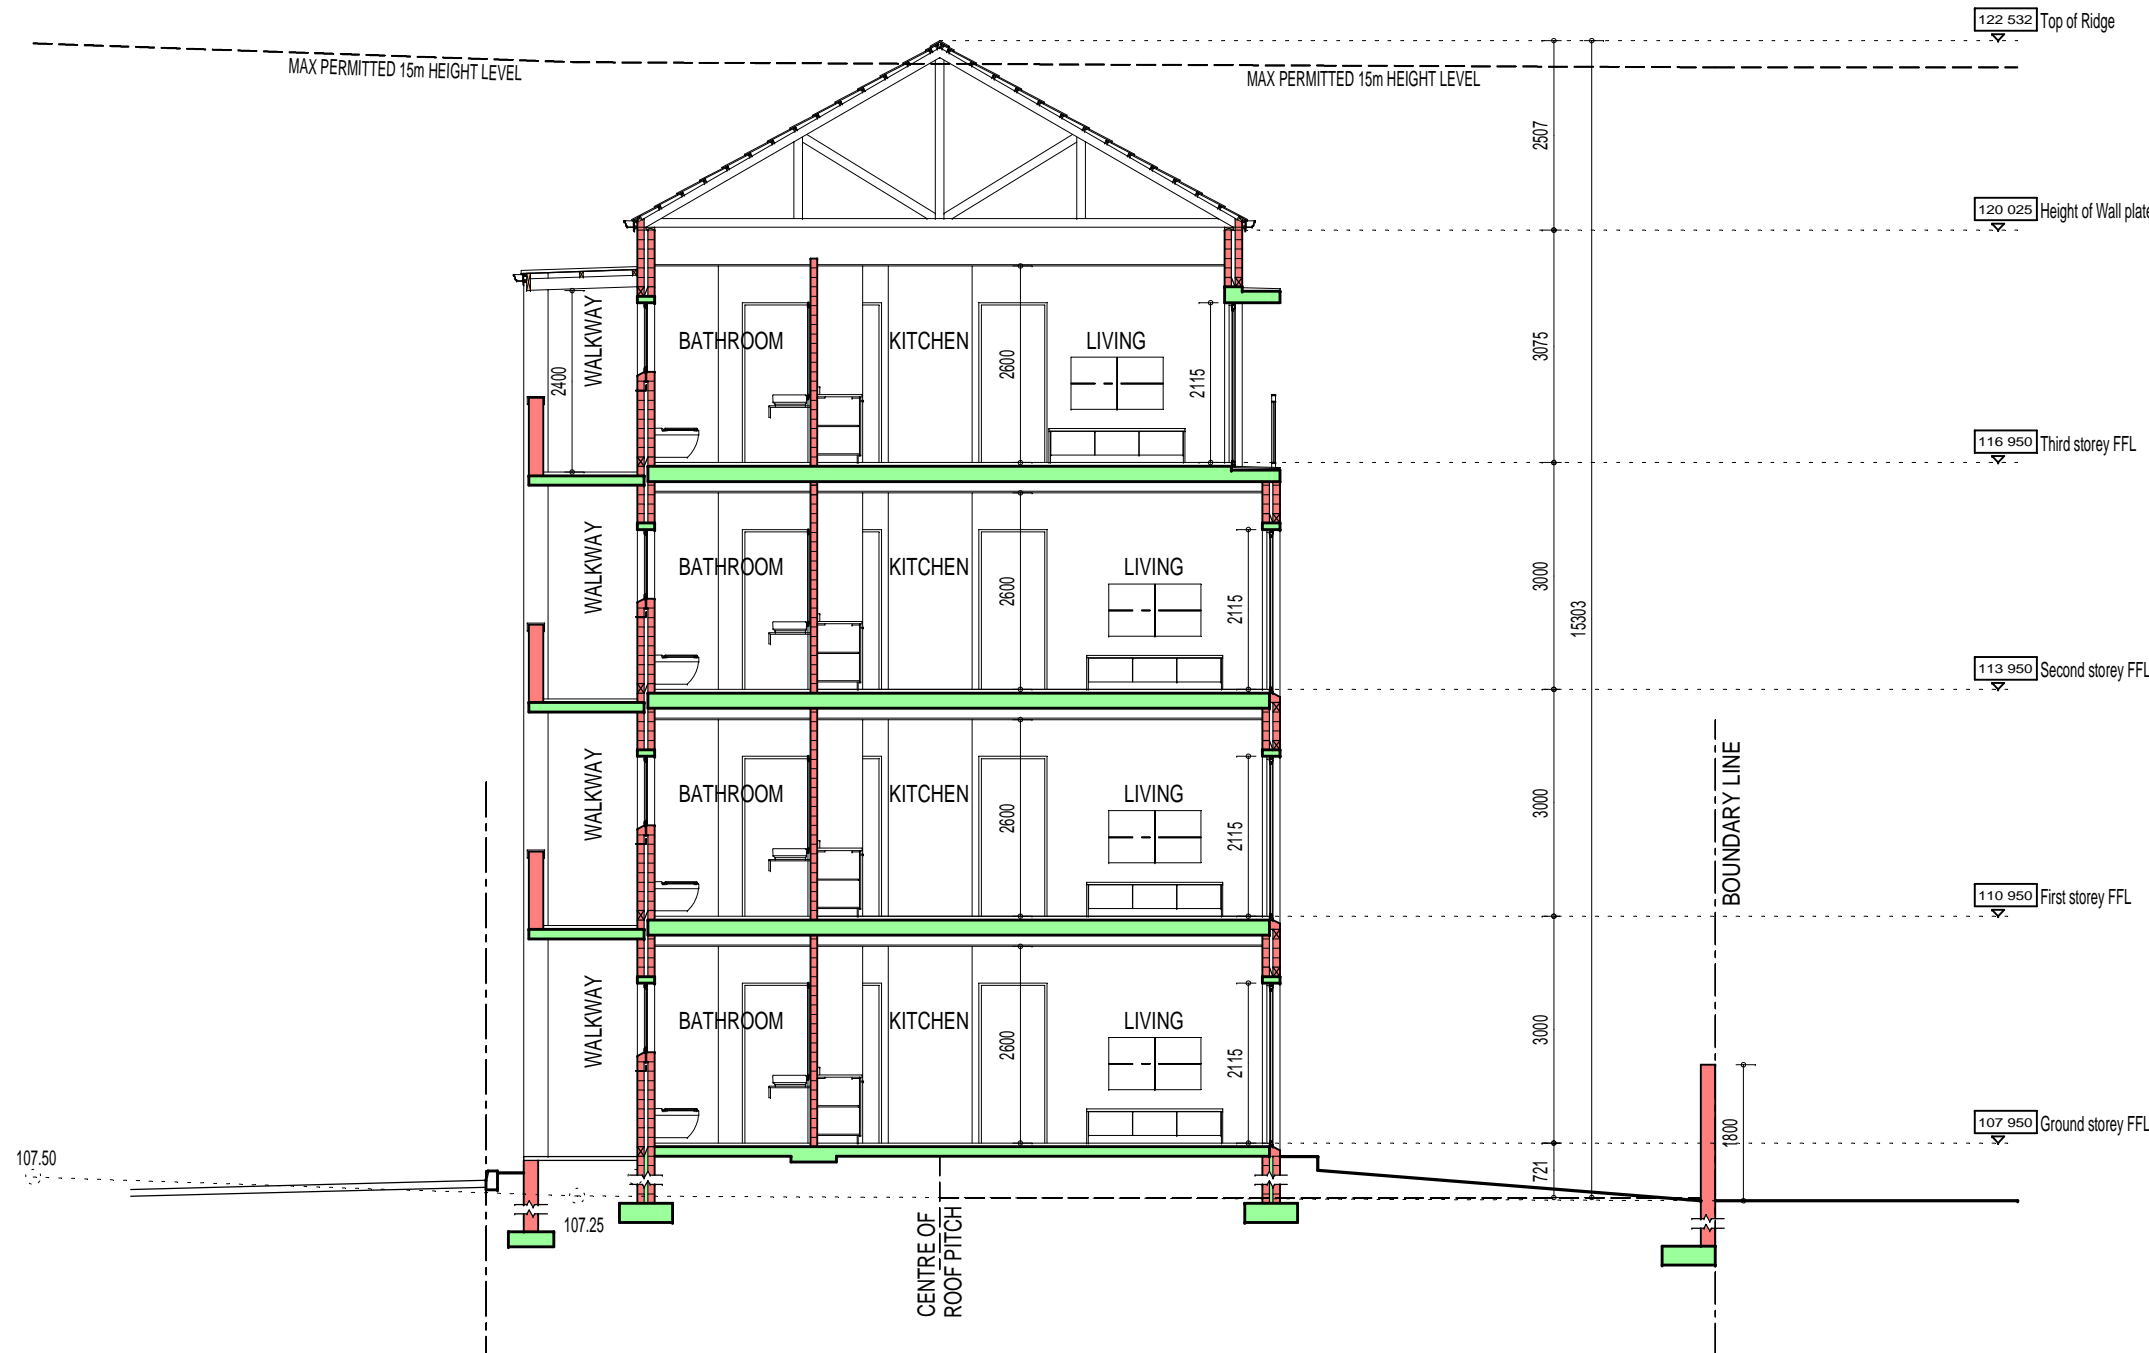

BLOCK A
SECTION B B
SCALE 1 : 100

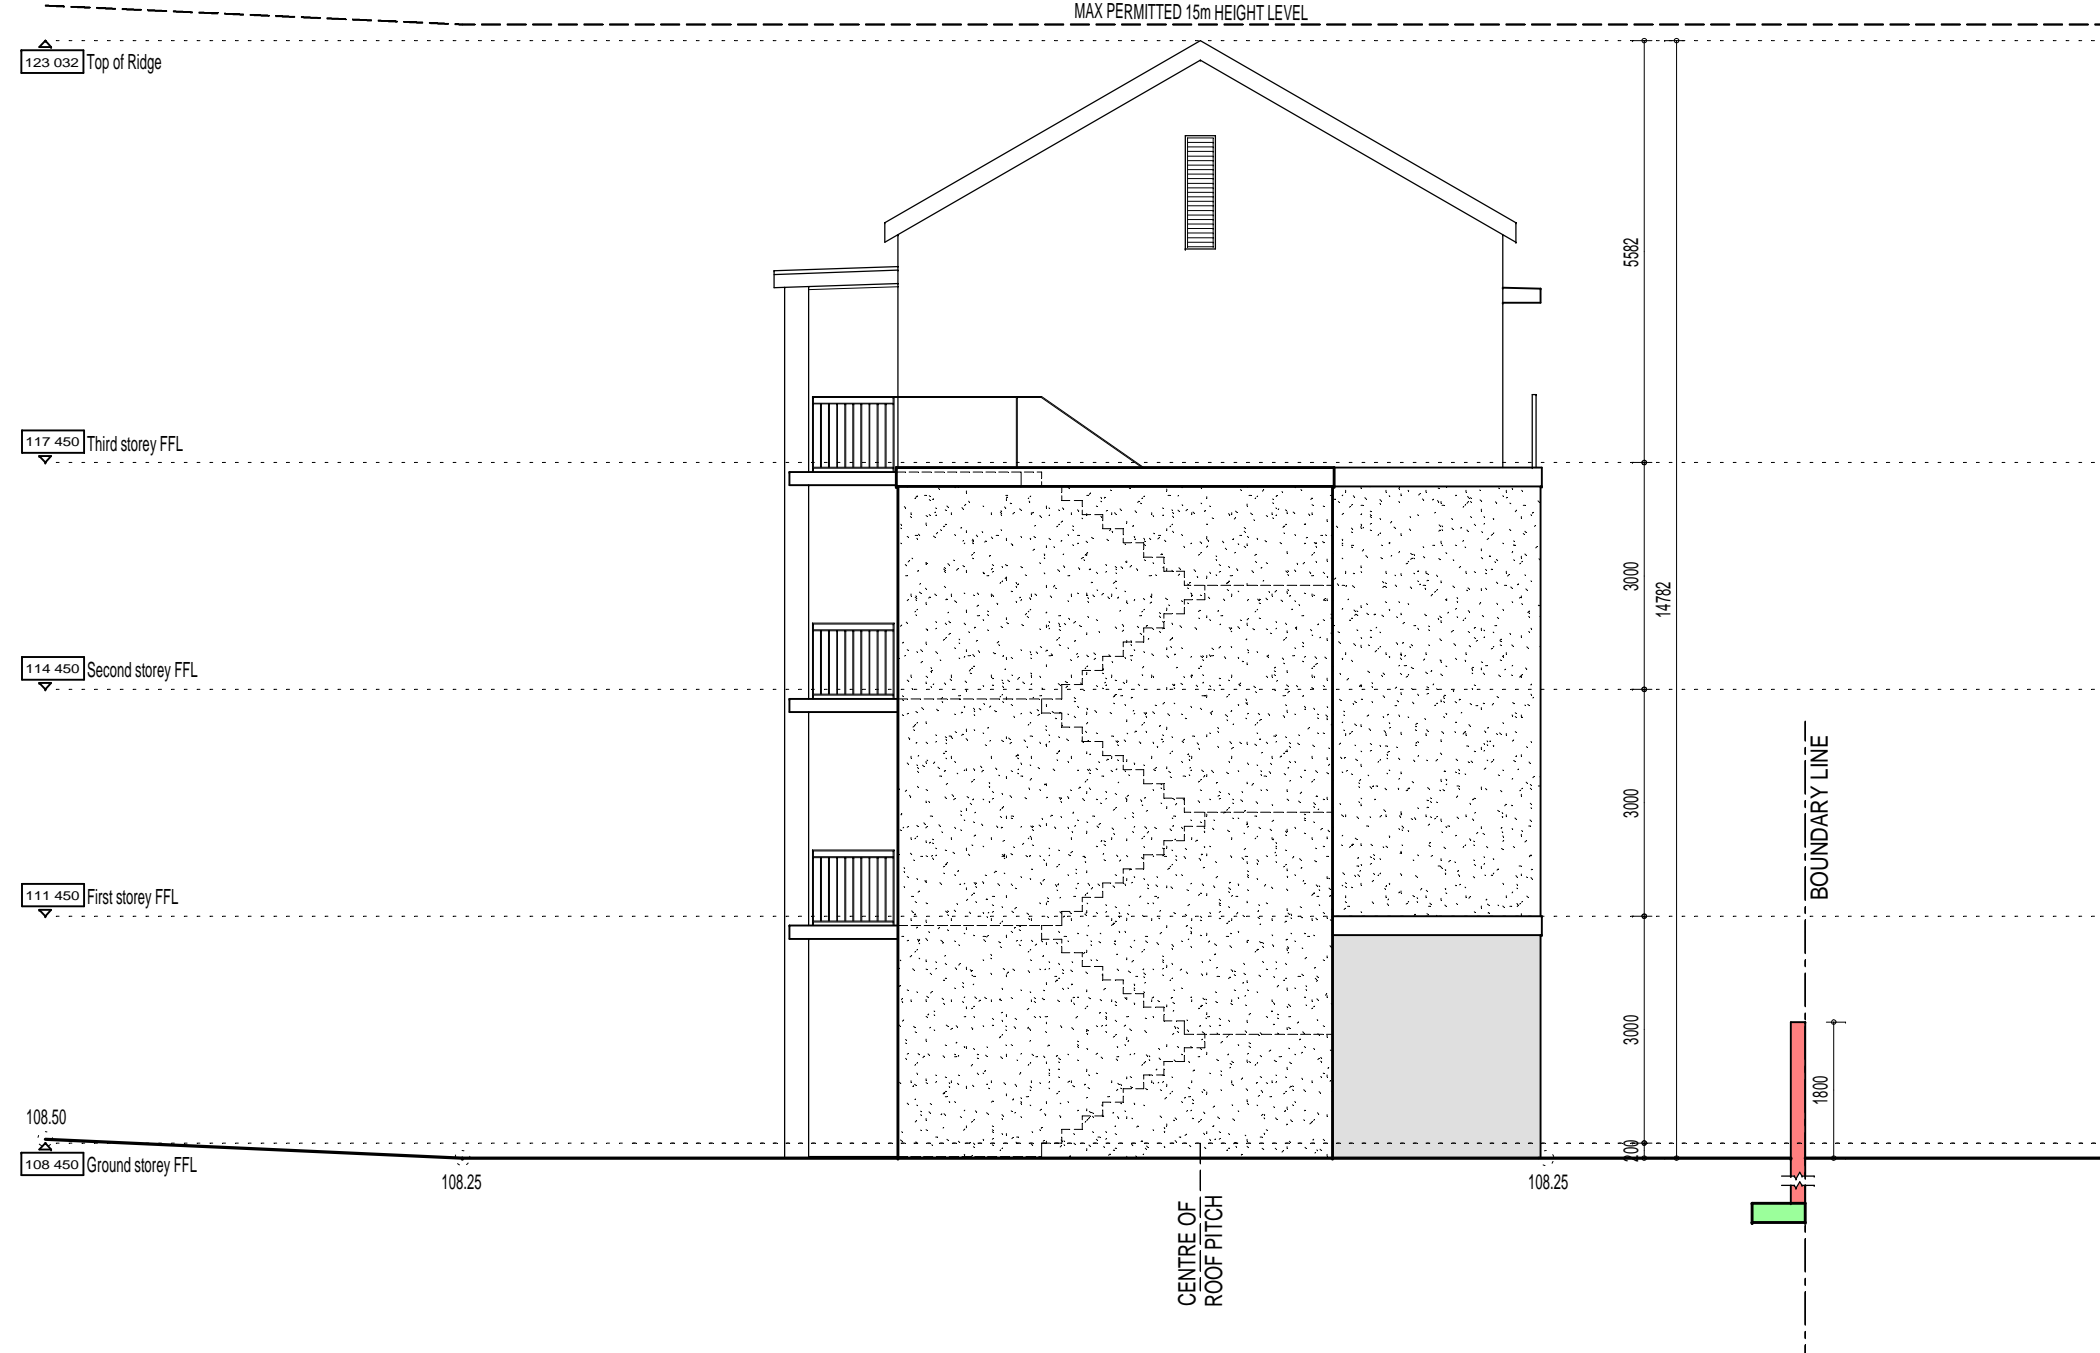

BLOCK A
SOUTH WEST ELEVATION
SCALE 1 : 100

NOTE:
The design and layout depicted on this drawing remains the legal property of HDK architects until a formal appointment has been entered into with the client.
Until then the drawing, layout and design may not be distributed or utilised without HDK architects's written approval
The design on this drawing is the property of HDK architects (PTY) LTD and is copyright

REVISIONS

NO	DESCRIPTION	DATE

MARKETING

HDK ARCHITECTS
accounts@hdkarch.co.za | Reg. No. 2017/471669/07

ARCHITECT CLIENT

PROJECT
PROP NEW APARTMENT BLOCK FOR
MARKET DEMAND TRADING 539 (PTY) LTD
ON ERF CA311 - 123, TOSCANA,
LANGEBERG ROAD, LANGEBERG HOOGTE

DRAWING
BLOCK A - ROOF PLAN & SECTION

DATE Jan 21	DRAWN RH	SCALE 1 : 100
PROJECT NO 48-06	DWG NO M 04	REVISION NO -



BLOCK A
SOUTH EAST ELEVATION (CNR OF LANGEBERG & OKAVANGO ROAD)
SCALE 1 : 100



BLOCK A
EAST ELEVATION (OKAVANGO ROAD)
SCALE 1 : 100



BLOCK A
WEST ELEVATION
SCALE 1 : 100



BLOCK A
NORTH WEST ELEVATION
SCALE 1 : 100

NOTE:
The design and layout depicted on this drawing remains the legal property of HDK architects until a formal appointment has been entered into with the client.
Until then the drawing, layout and design may not be distributed or utilised without HDK architects's written approval.
The design on this drawing is the property of HDK architects (PTY) LTD and is copyright.

REVISIONS

NO	DESCRIPTION	DATE

NO	DESCRIPTION	DATE

MARKETING

HDK ARCHITECTS
accounts@hdkarch.co.za | Reg. No. 2017/471669/07

PROJECT
PROP NEW APARTMENT BLOCK FOR
MARKET DEMAND TRADING 539 (PTY) LTD
ON ERF CA311 - 123, TOSCANA,
LANGEBERG ROAD, LANGEBERG HOOGE

DRAWING
BLOCK A - ELEVATIONS

ARCHITECT CLIENT

DATE
Jan 21


PROJECT NO
48-06

DRAWN
RH


DWG NO
M 05

SCALE
1 : 100


REVISION NO
-

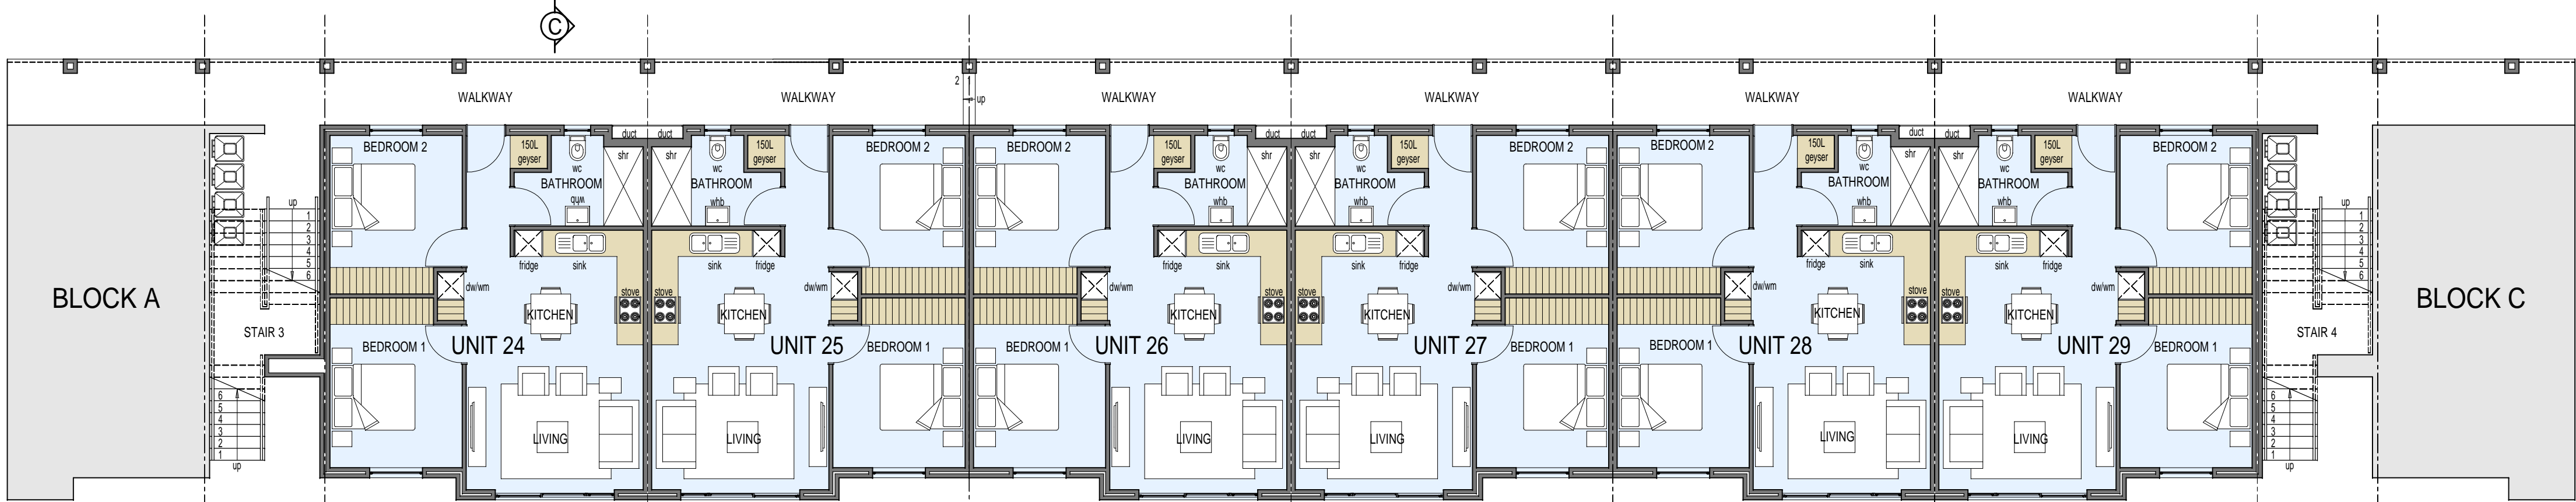


BLOCK B
GROUND STOREY PLAN
SCALE 1 : 100

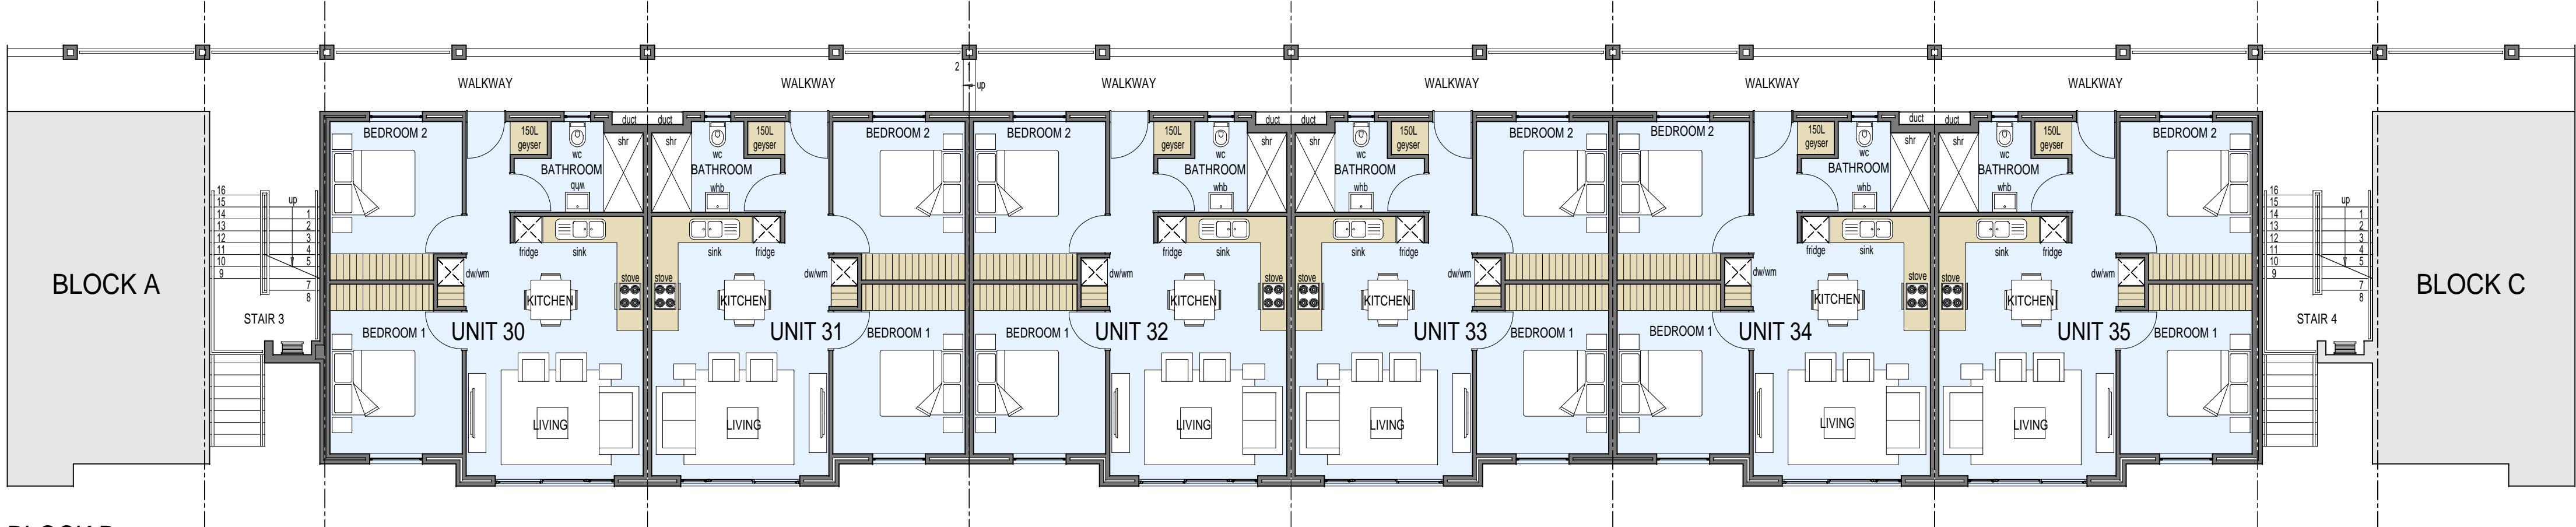

BLOCK B
FIRST STOREY PLAN
SCALE 1 : 100

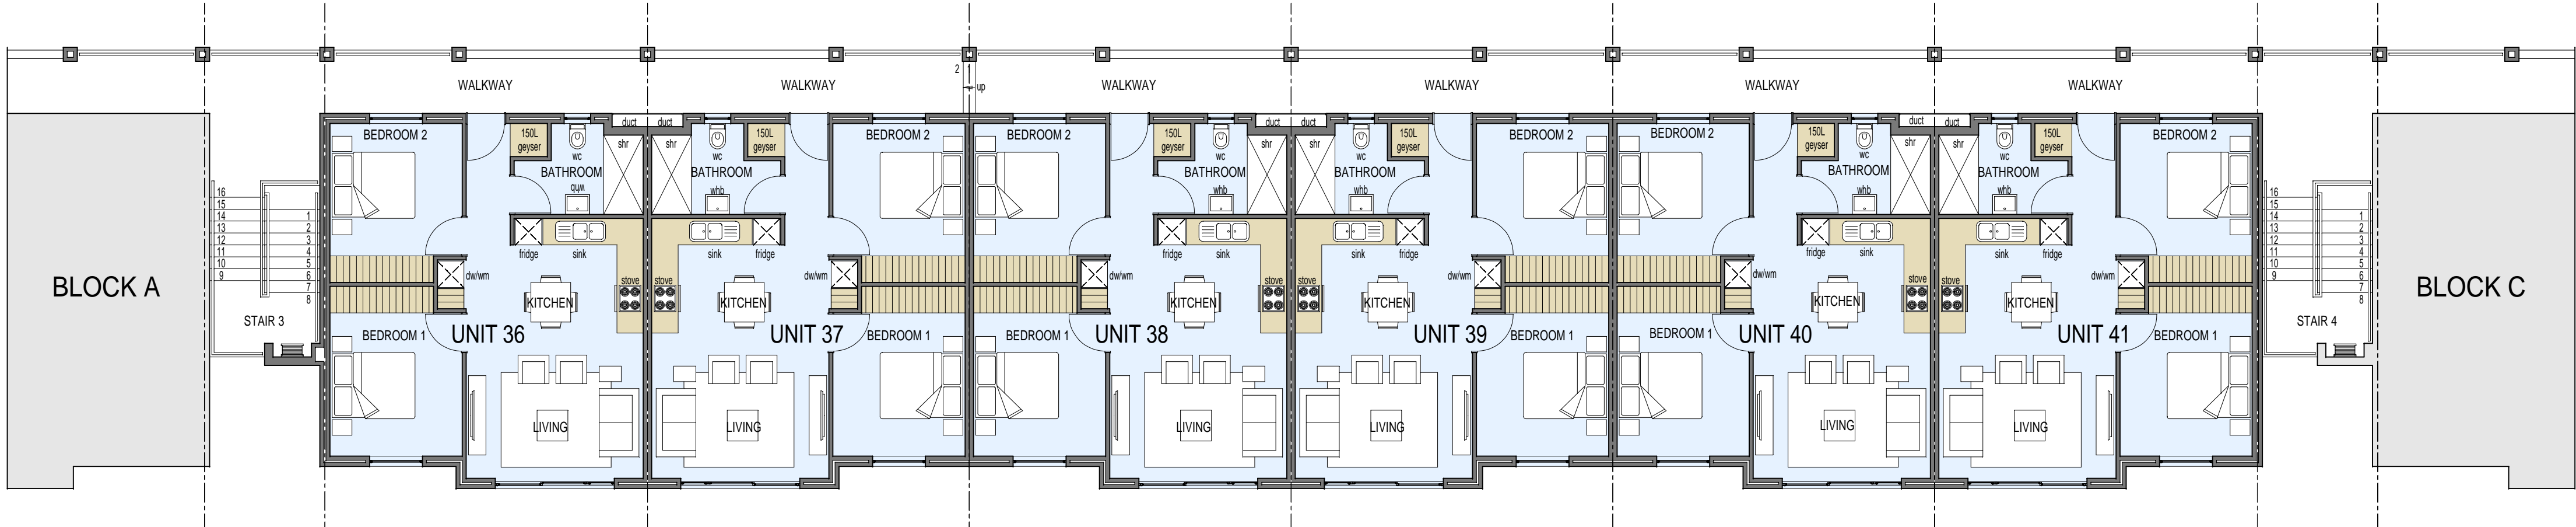

BLOCK B
SECOND STOREY PLAN
SCALE 1 : 100

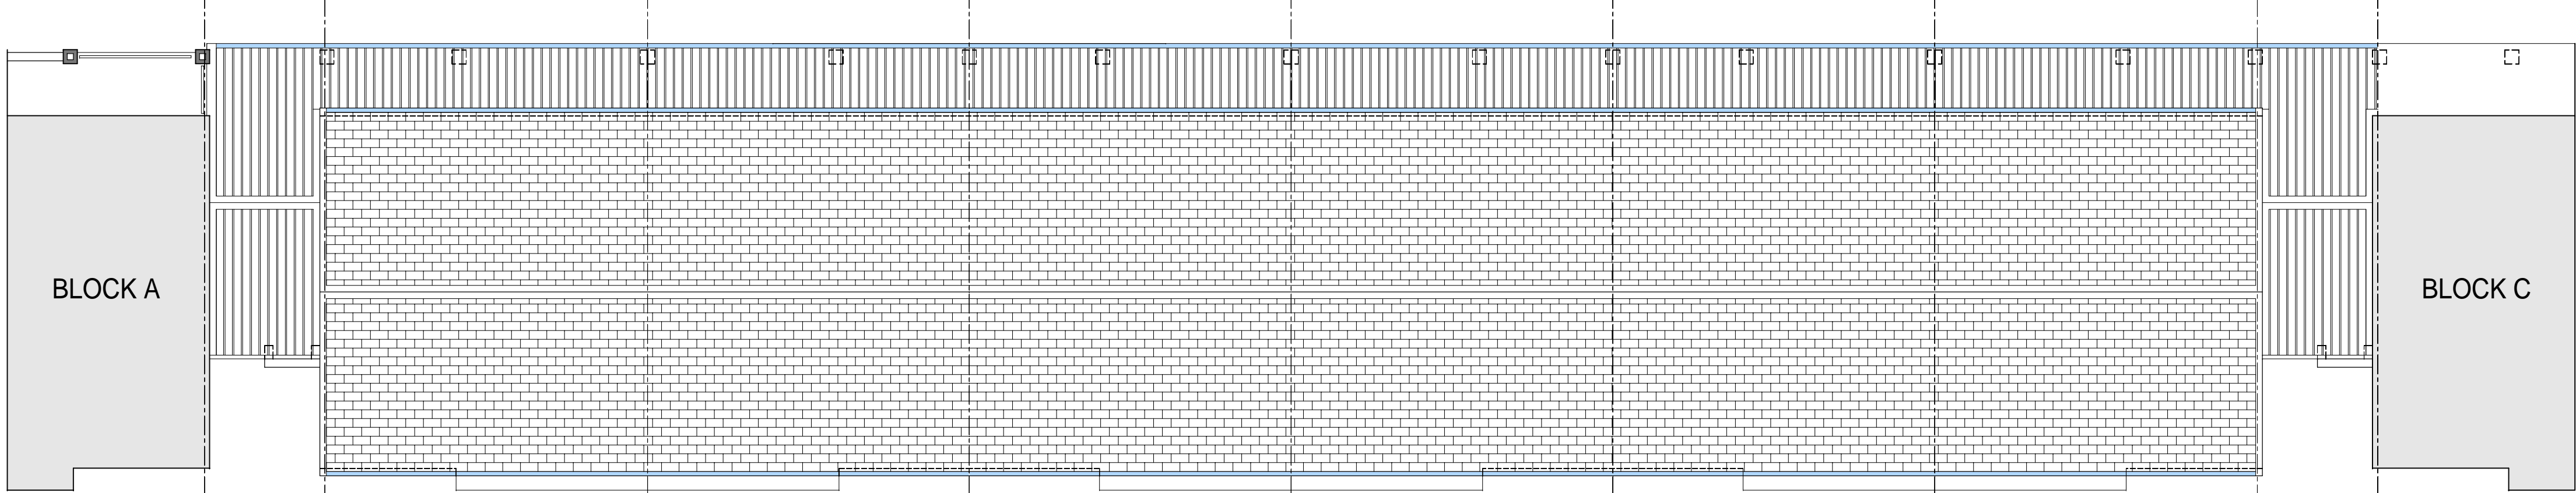

BLOCK B
ROOF STOREY PLAN
SCALE 1 : 100

NOTE:
The design and layout depicted on this drawing remains the legal property of HDK architects until a formal appointment has been entered into with the client.
Until then the drawing, layout and design may not be distributed or utilised without HDK architects's written approval.
The design on this drawing is the property of HDK architects (PTY) LTD and is copyright.

REVISIONS

NO	DESCRIPTION	DATE

MARKETING

HDK ARCHITECTS
accounts@hdkarch.co.za | Reg. No. 2017/471669/07

ARCHITECT CLIENT


PROJECT

PROP NEW APARTMENT BLOCK FOR
MARKET DEMAND TRADING 539 (PTY) LTD
ON ERF CA311 - 123, TOSCANA,
LANGEBOER ROAD, LANGEBOER HOOGE

DRAWING
BLOCK B - PLANS

DATE Jan 21	DRAWN RH	SCALE 1 : 100
PROJECT NO 48-06	DWG NO M 06	REVISION NO -

NOTE:
The design and layout depicted on this drawing remains the legal property of HDK architects until a formal appointment has been entered into with the client.
Until then the drawing, layout and design may not be distributed or utilised without HDK architects's written approval
The design on this drawing is the property of HDK architects (PTY) LTD and is copyright

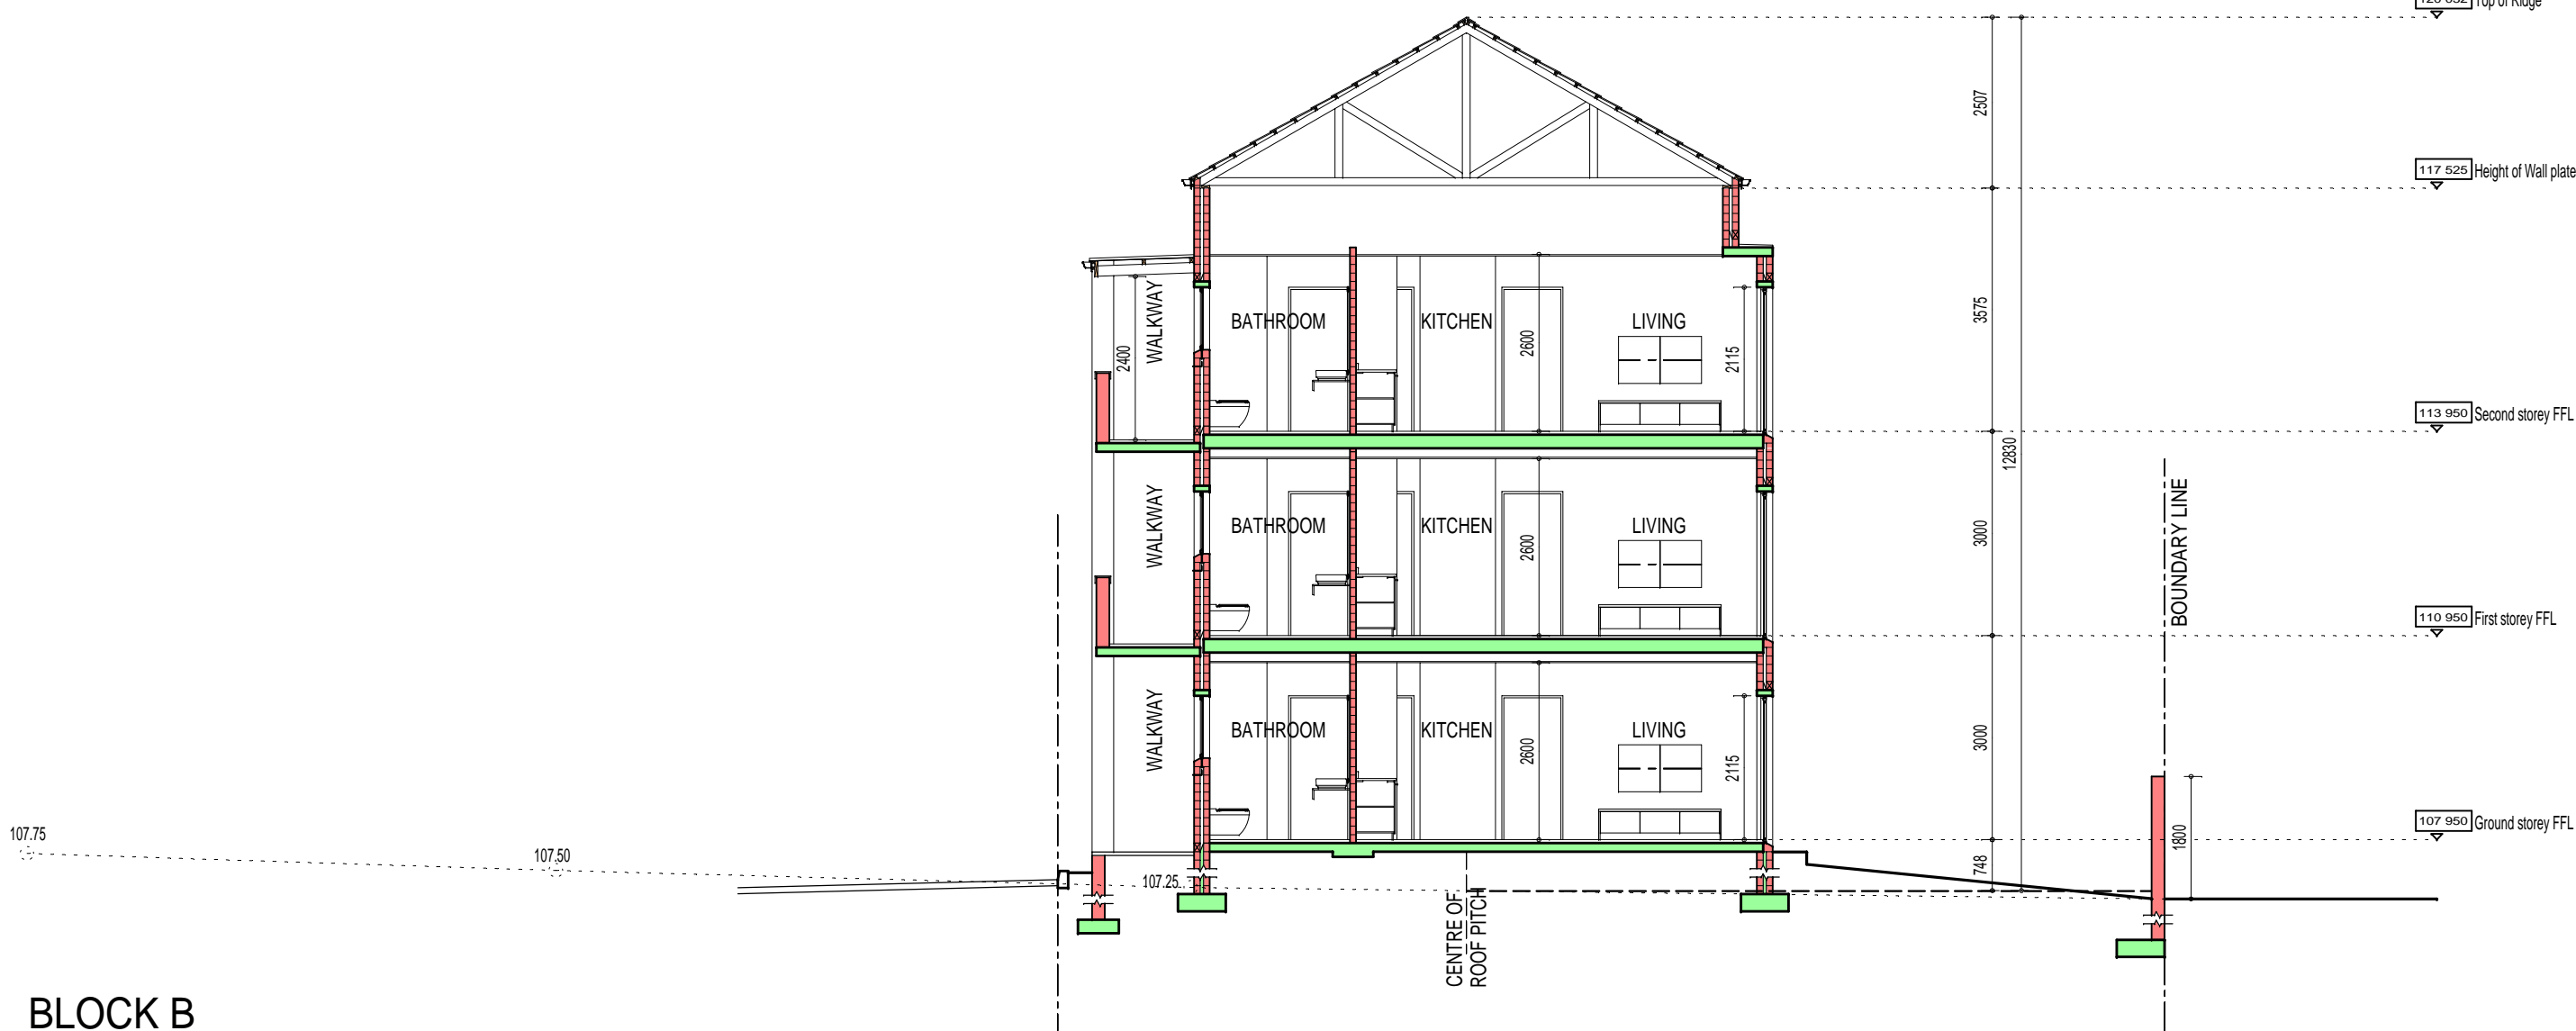

BLOCK B
SECTION C C
SCALE 1 : 100



BLOCK B
EAST ELEVATION (OKAVANGO ROAD)
SCALE 1 : 100



BLOCK B
WEST ELEVATION
SCALE 1 : 100

REVISIONS

NO	DESCRIPTION	DATE

MARKETING


HDK ARCHITECTS
accounts@hdkarch.co.za | Reg. No. 2017/471659/07

ARCHITECT	CLIENT


PROJECT
PROP NEW APARTMENT BLOCK FOR
MARKET DEMAND TRADING 539 (PTY) LTD
ON ERF CA311 - 123, TOSCANA,
LANGEBERG ROAD, LANGEBERG HOOGE

DRAWING
BLOCK B - SECTION & ELEVATIONS


DATE	DRAWN	SCALE
Jan 21	RH	1 : 100
PROJECT NO	DWG NO	REVISION NO
48-06	M 07	-

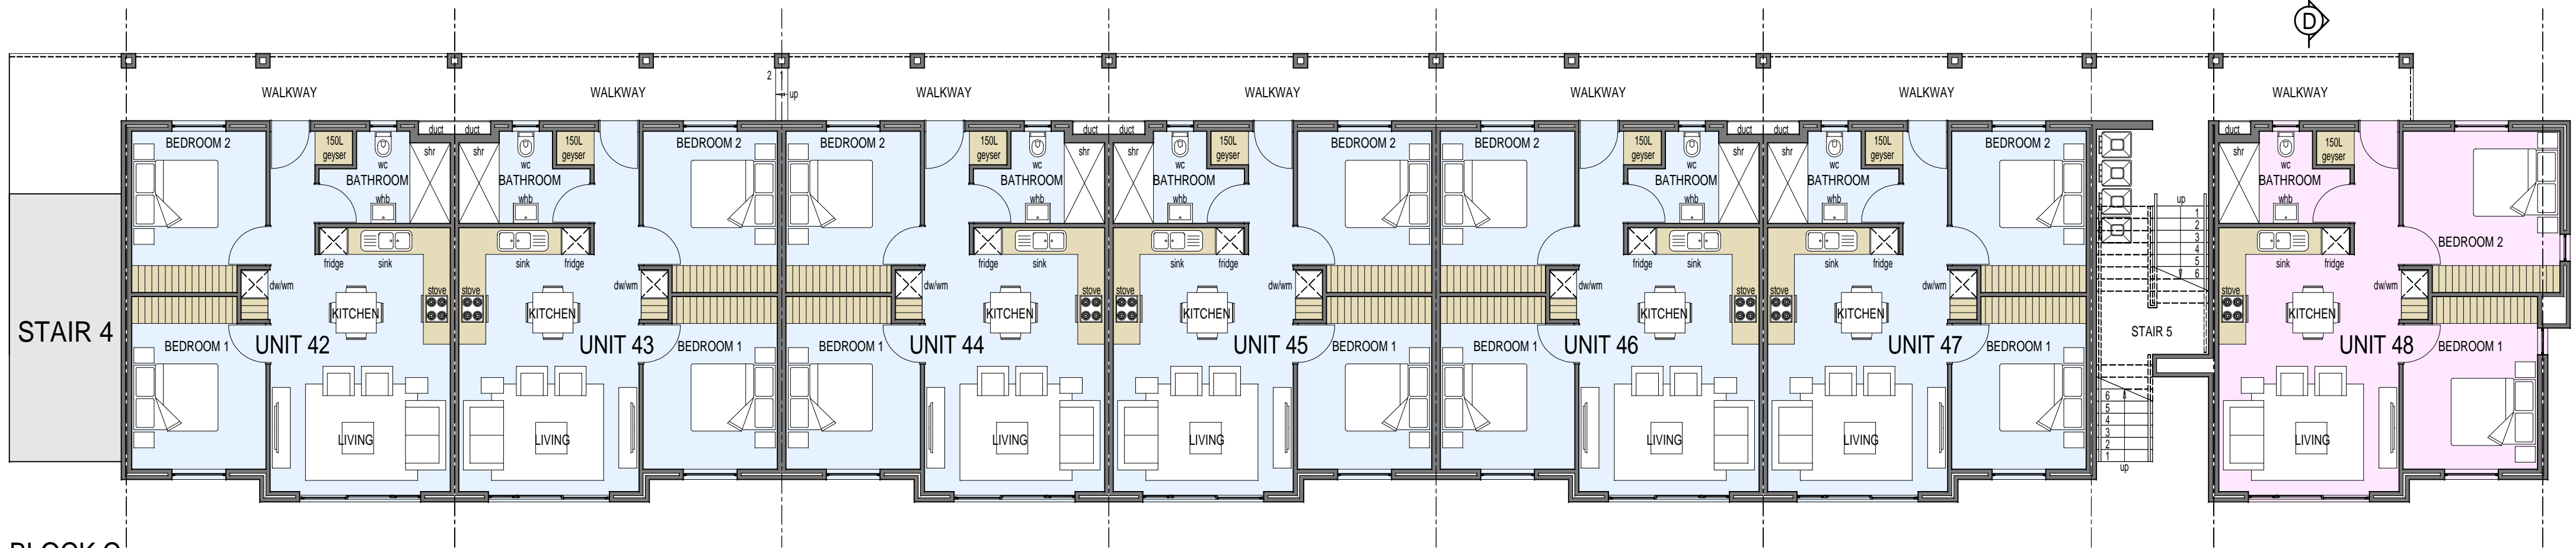


BLOCK C
GROUND STOREY PLAN
SCALE 1 : 100

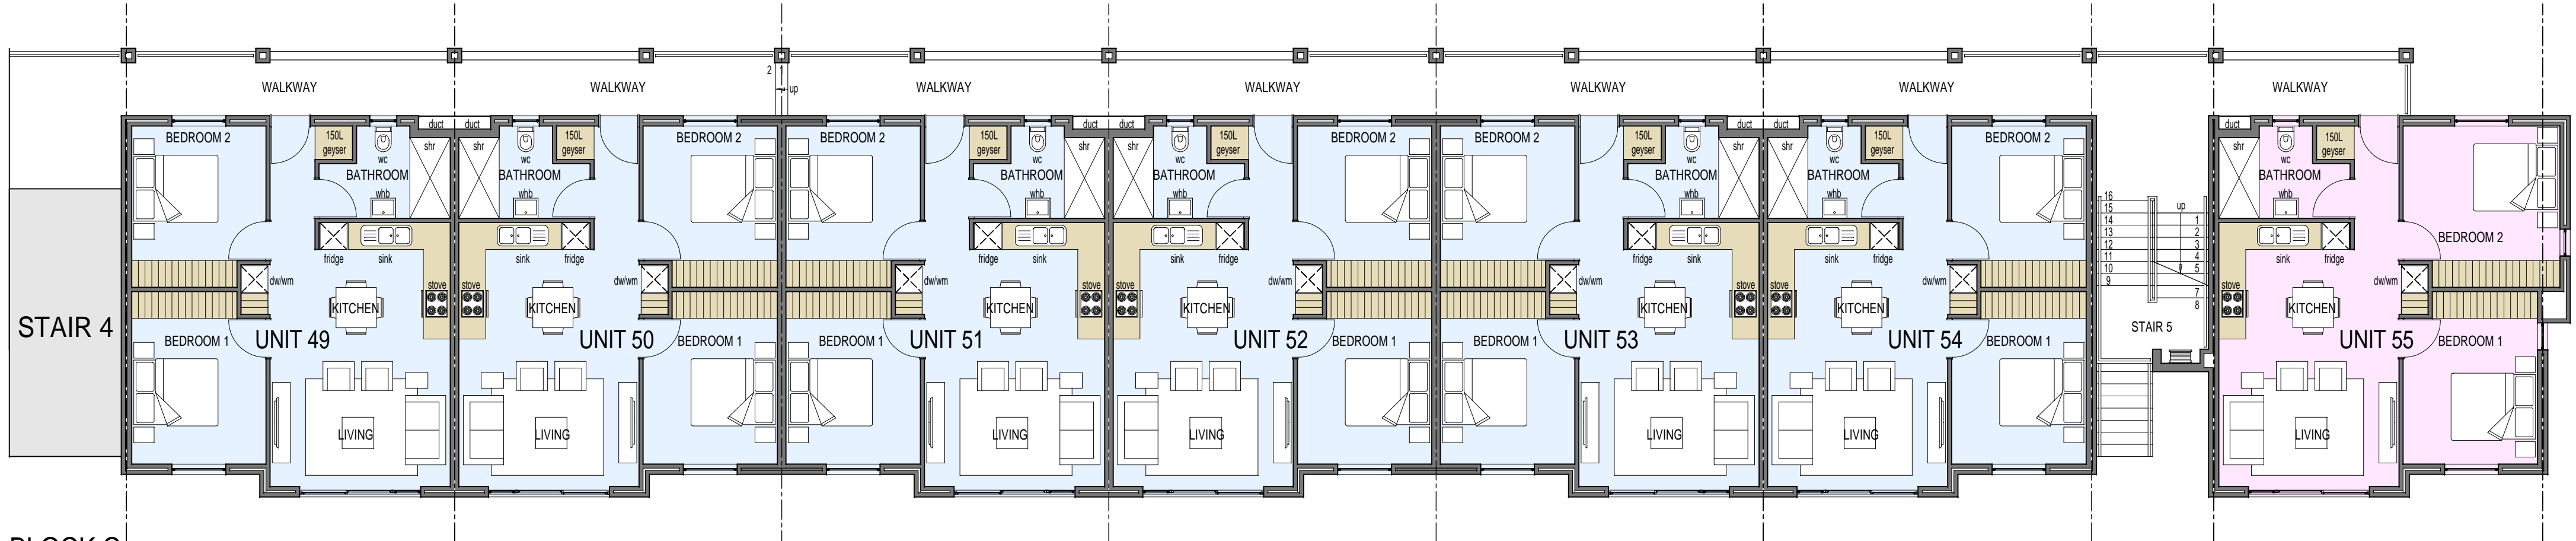

BLOCK C
FIRST STOREY PLAN
SCALE 1 : 100

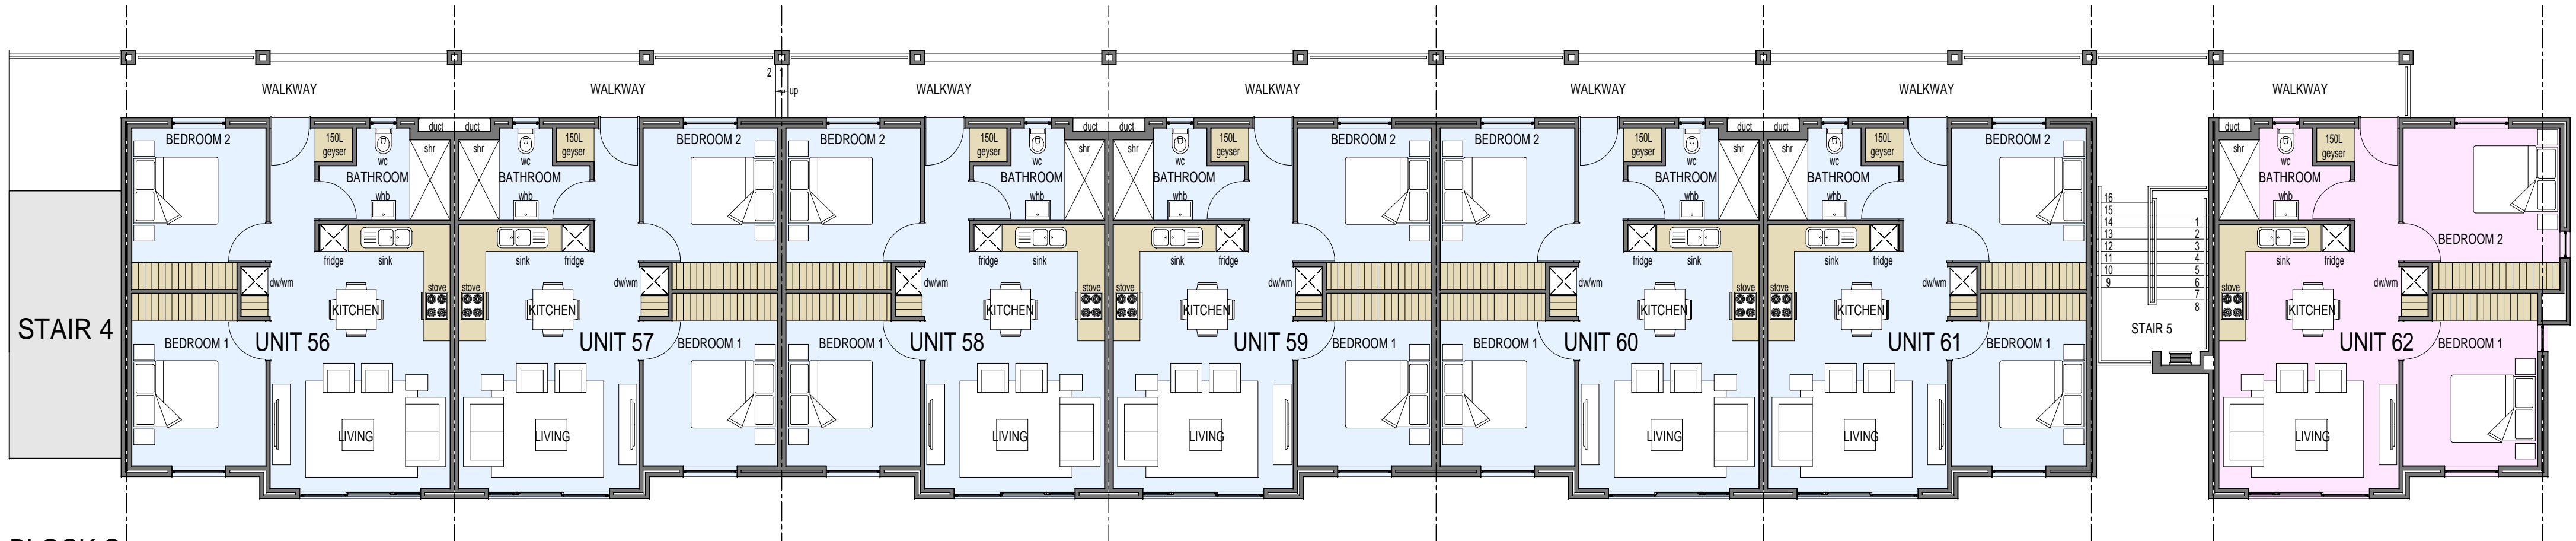

BLOCK C
SECOND STOREY PLAN
SCALE 1 : 100

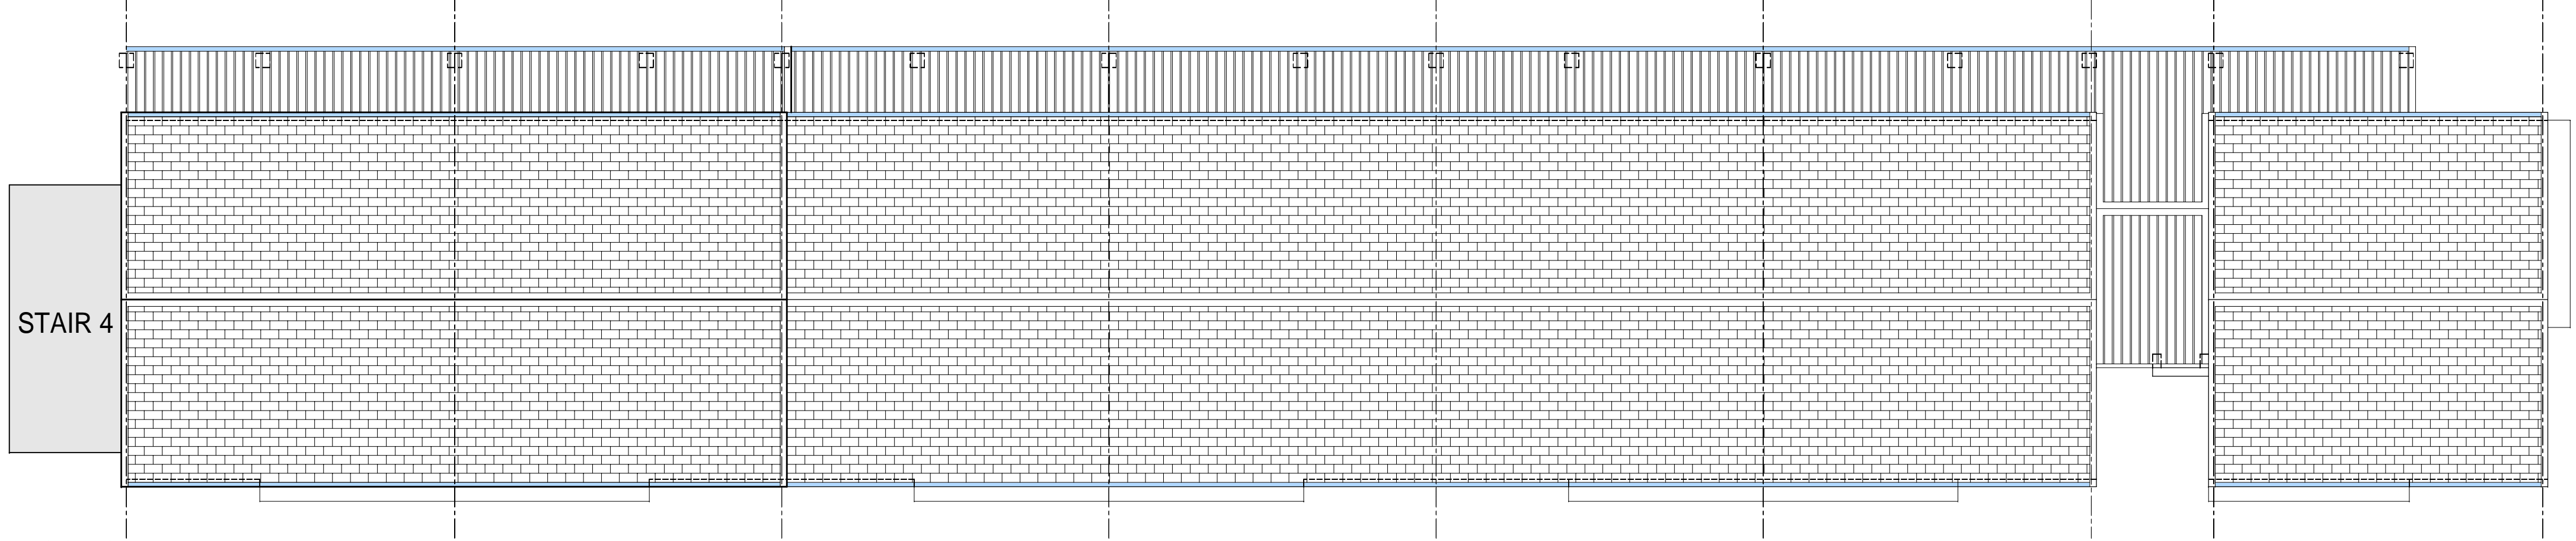

BLOCK C
ROOF STOREY PLAN
SCALE 1 : 100

NOTE:
The design and layout depicted on this drawing remains the legal property of HDK architects until a formal appointment has been entered into with the client.
Until then the drawing, layout and design may not be distributed or utilised without HDK architects's written approval.
The design on this drawing is the property of HDK architects (PTY) LTD and is copyright.

REVISIONS

NO	DESCRIPTION	DATE

MARKETING

HDK ARCHITECTS
accounts@hdkarch.co.za | Reg. No. 2017/471669/07


ARCHITECT CLIENT

PROJECT

PROP NEW APARTMENT BLOCK FOR
MARKET DEMAND TRADING 539 (PTY) LTD
ON ERF CA311 - 123, TOSCANA,
LANGEBERG ROAD, LANGEBERG HOOGE

DRAWING
BLOCK C - PLANS

DATE Jan 21	DRAWN RH	SCALE 1 : 100
PROJECT NO 48-06	DWG NO M 08	REVISION NO -

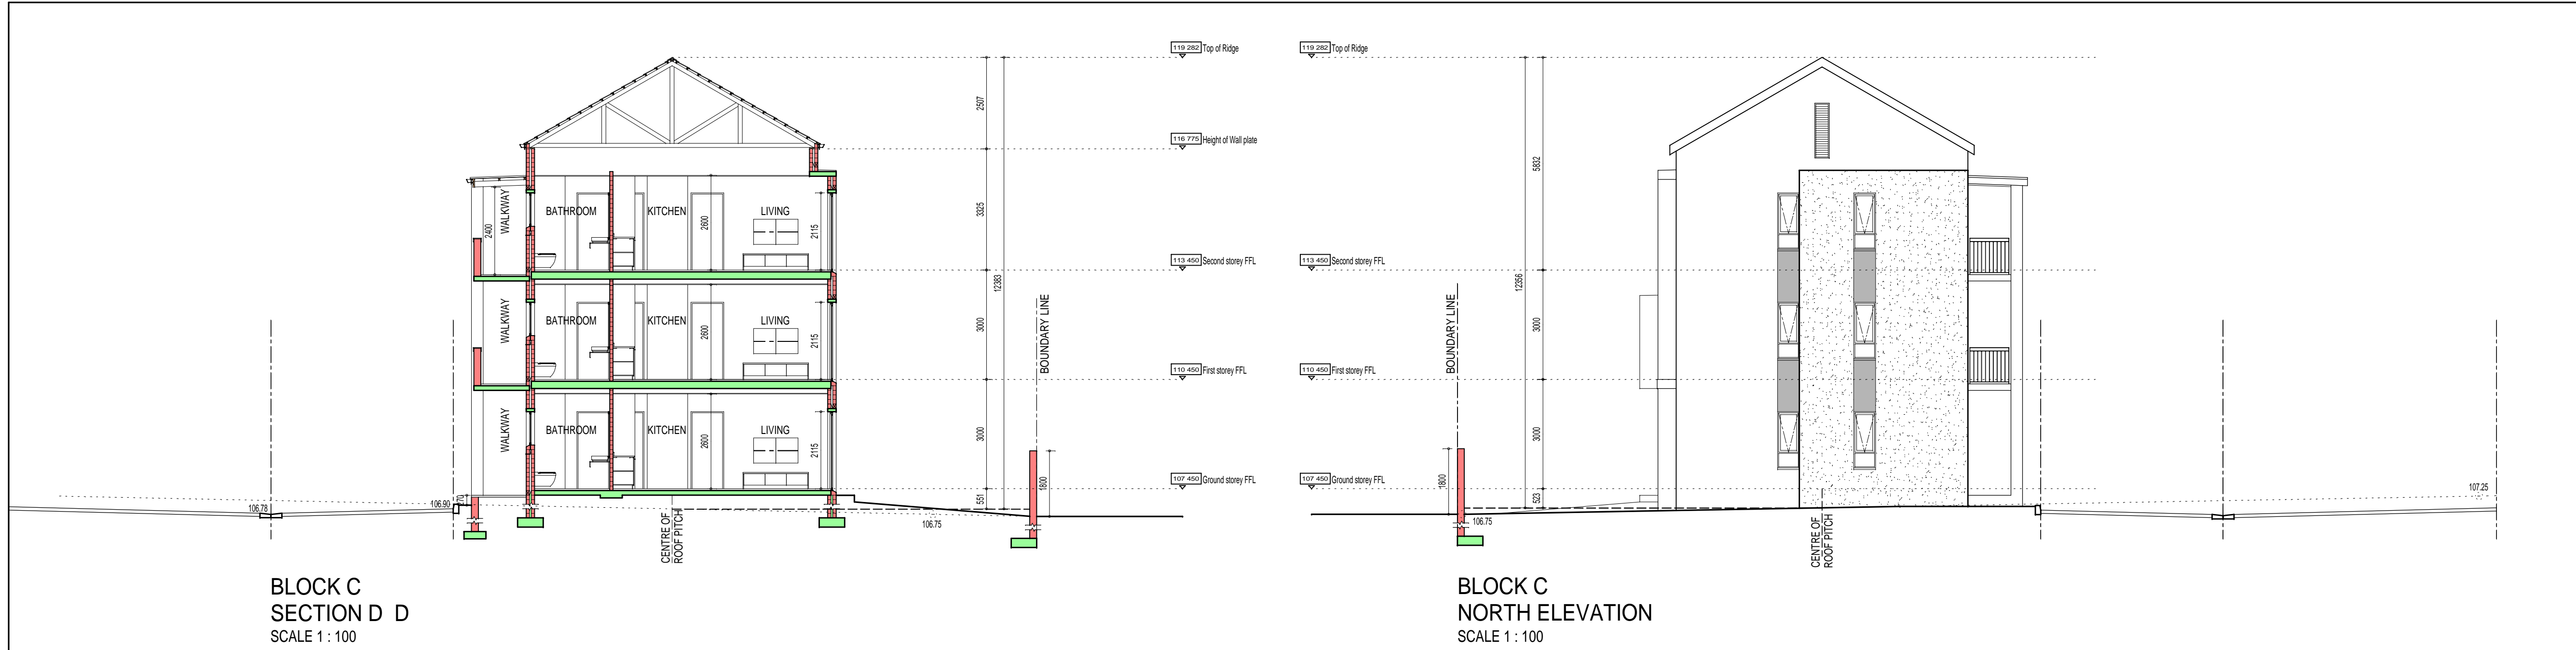

BLOCK C
SECTION D D
SCALE 1 : 100

BLOCK C
NORTH ELEVATION
SCALE 1 : 100



BLOCK C
EAST ELEVATION (OKAVANGO ROAD)
SCALE 1 : 100



BLOCK C
WEST ELEVATION
SCALE 1 : 100

NOTE:
The design and layout depicted on this drawings remains the legal property of HDK architects until a formal appointment has been entered into with the client.
Until then the drawing, layout and design may not be distributed or utilised without HDK architects's written approval
The design on this drawing is the property of HDK architects (PTY) LTD and is copyright

REVISIONS

NO	DESCRIPTION	DATE

MARKETING

HDK ARCHITECTS
accounts@hdkarch.co.za | Reg. No. 2017/471659/07

ARCHITECT CLIENT


PROJECT

PROP NEW APARTMENT BLOCK FOR
MARKET DEMAND TRADING 539 (PTY) LTD
ON ERF CA311 - 123, TOSCANA,
LANGEBERG ROAD, LANGEBERG HOOGE


DRAWING

BLOCK C - SECTION & ELEVATIONS


DATE Jan 21	DRAWN RH	SCALE 1 : 100
PROJECT NO 48-06	DWG NO M 09	REVISION NO -

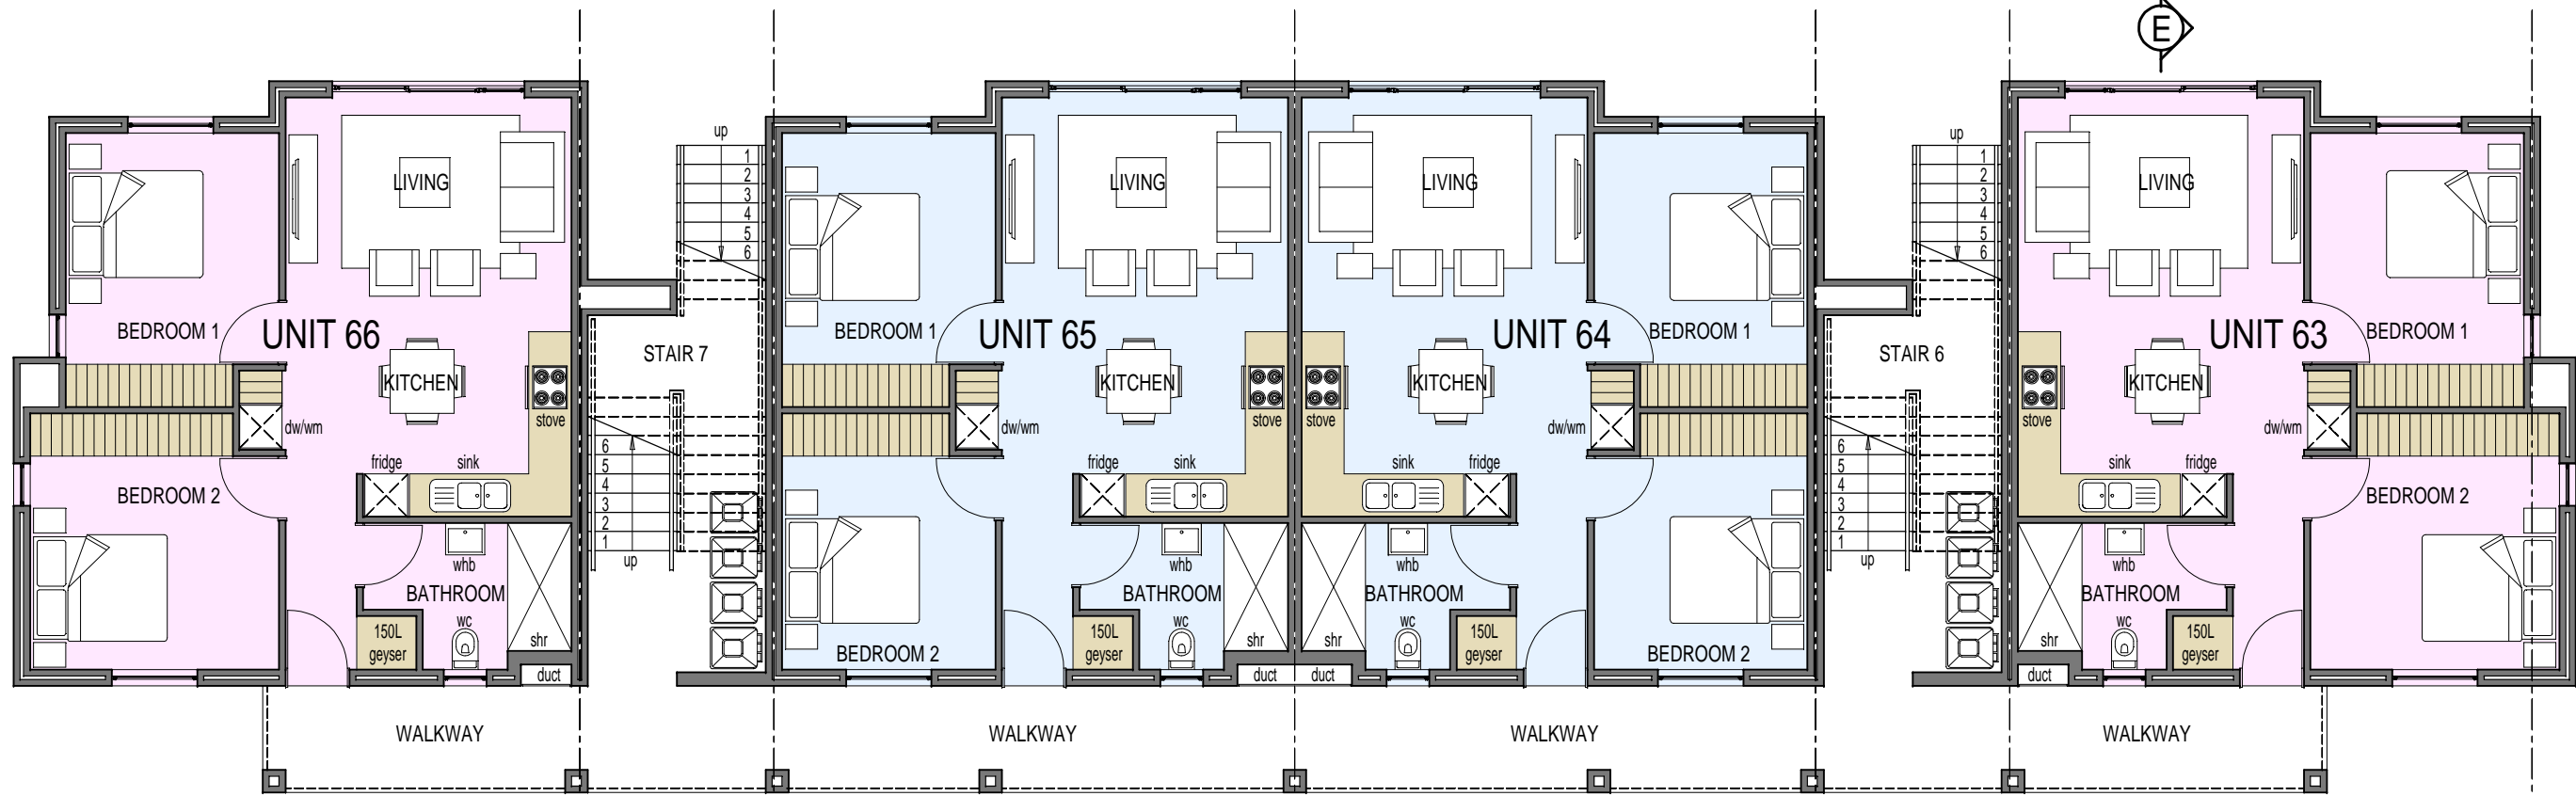


BLOCK D
GROUND STOREY PLAN
SCALE 1 : 100

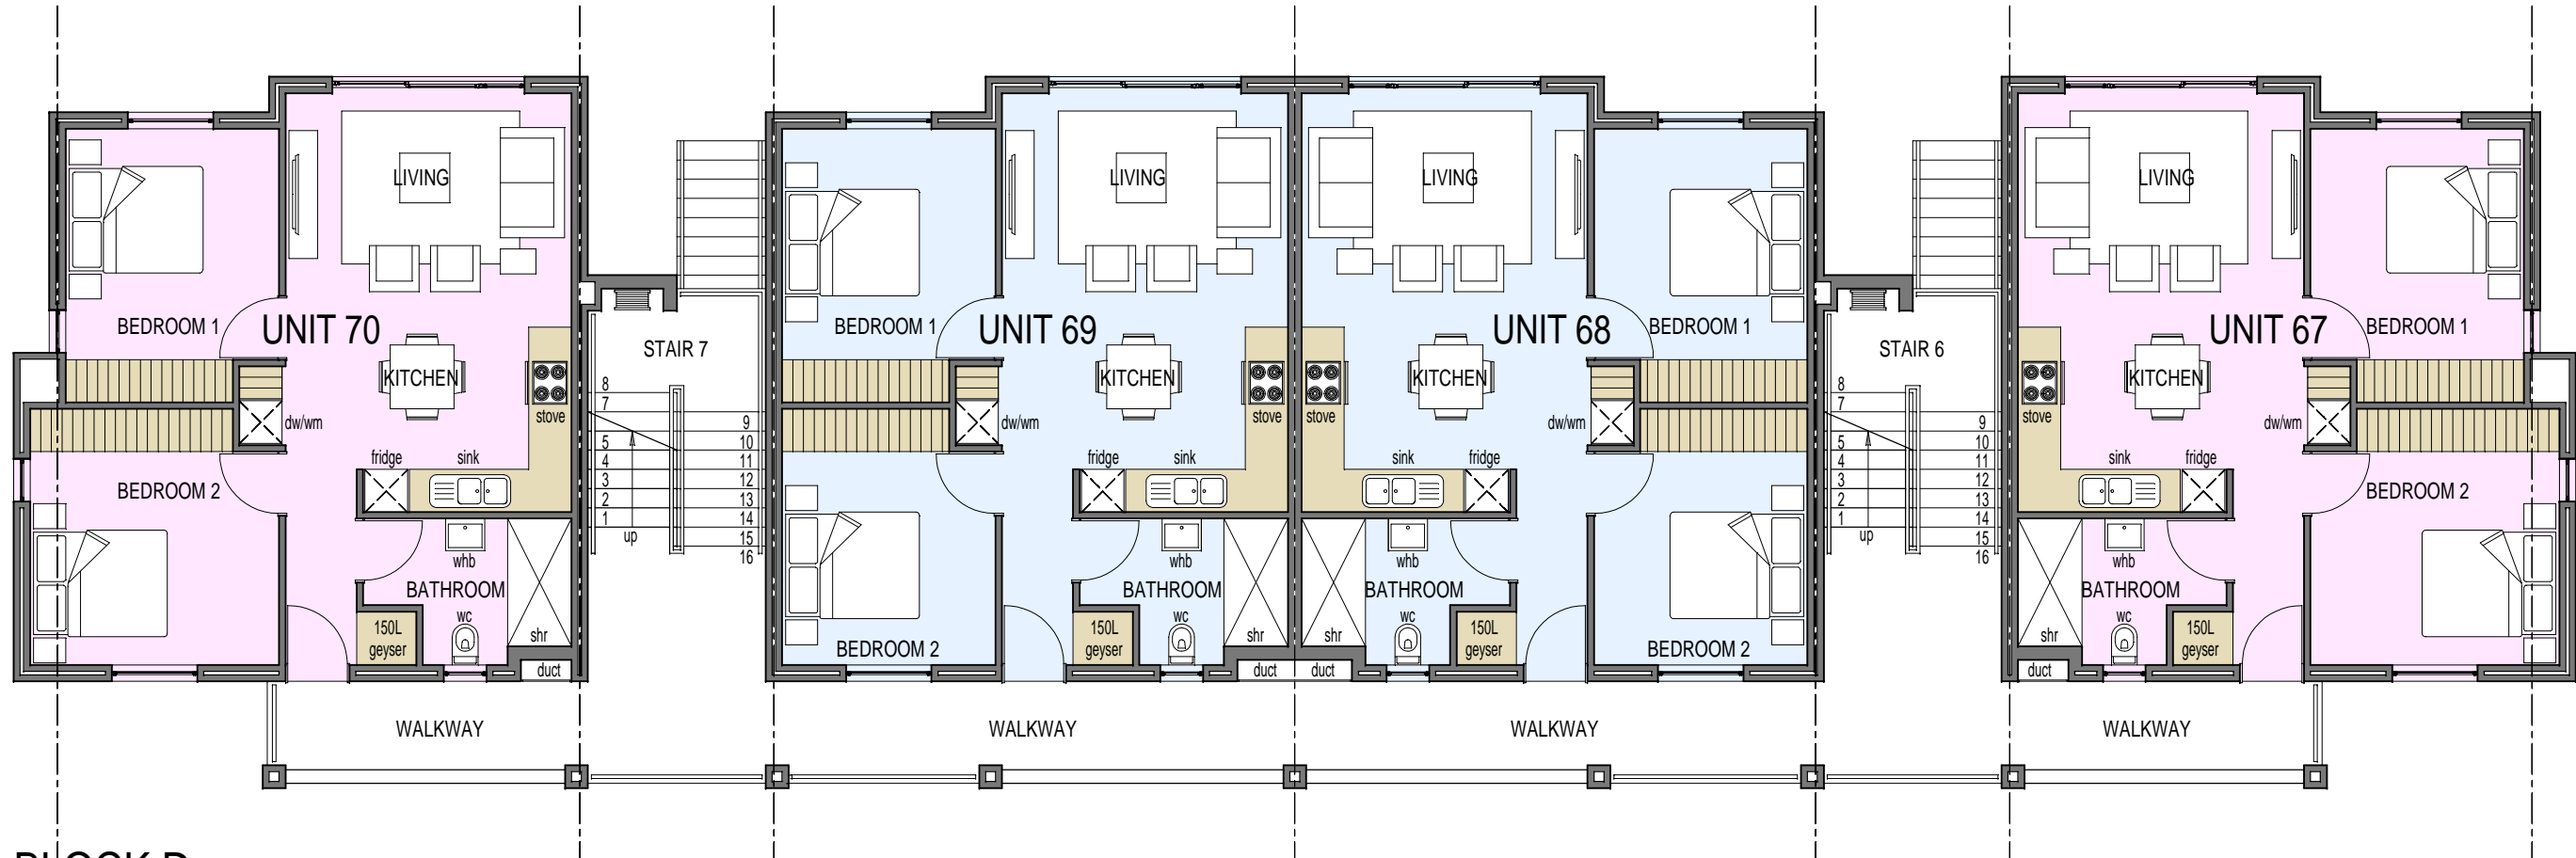

BLOCK D
FIRST STOREY PLAN
SCALE 1 : 100

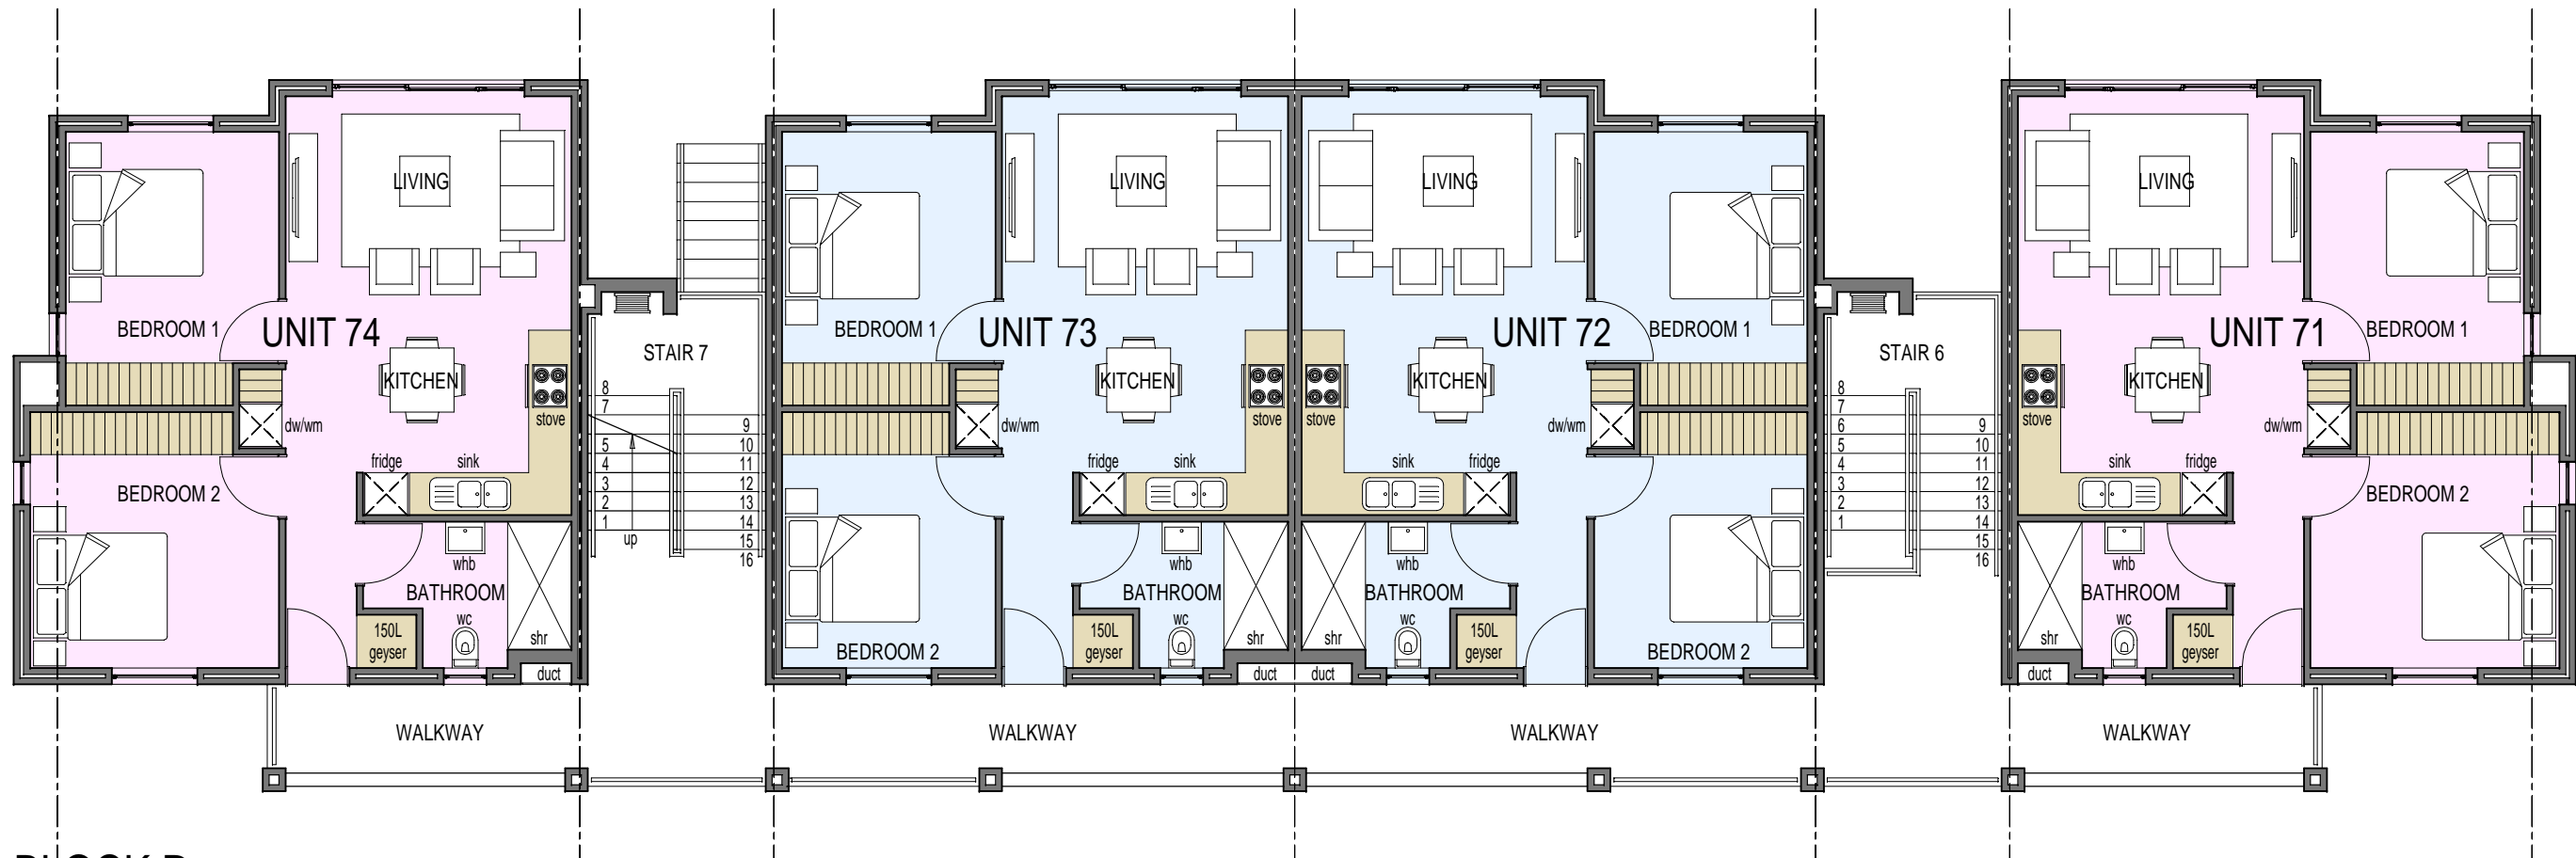

BLOCK D
SECOND STOREY PLAN
SCALE 1 : 100

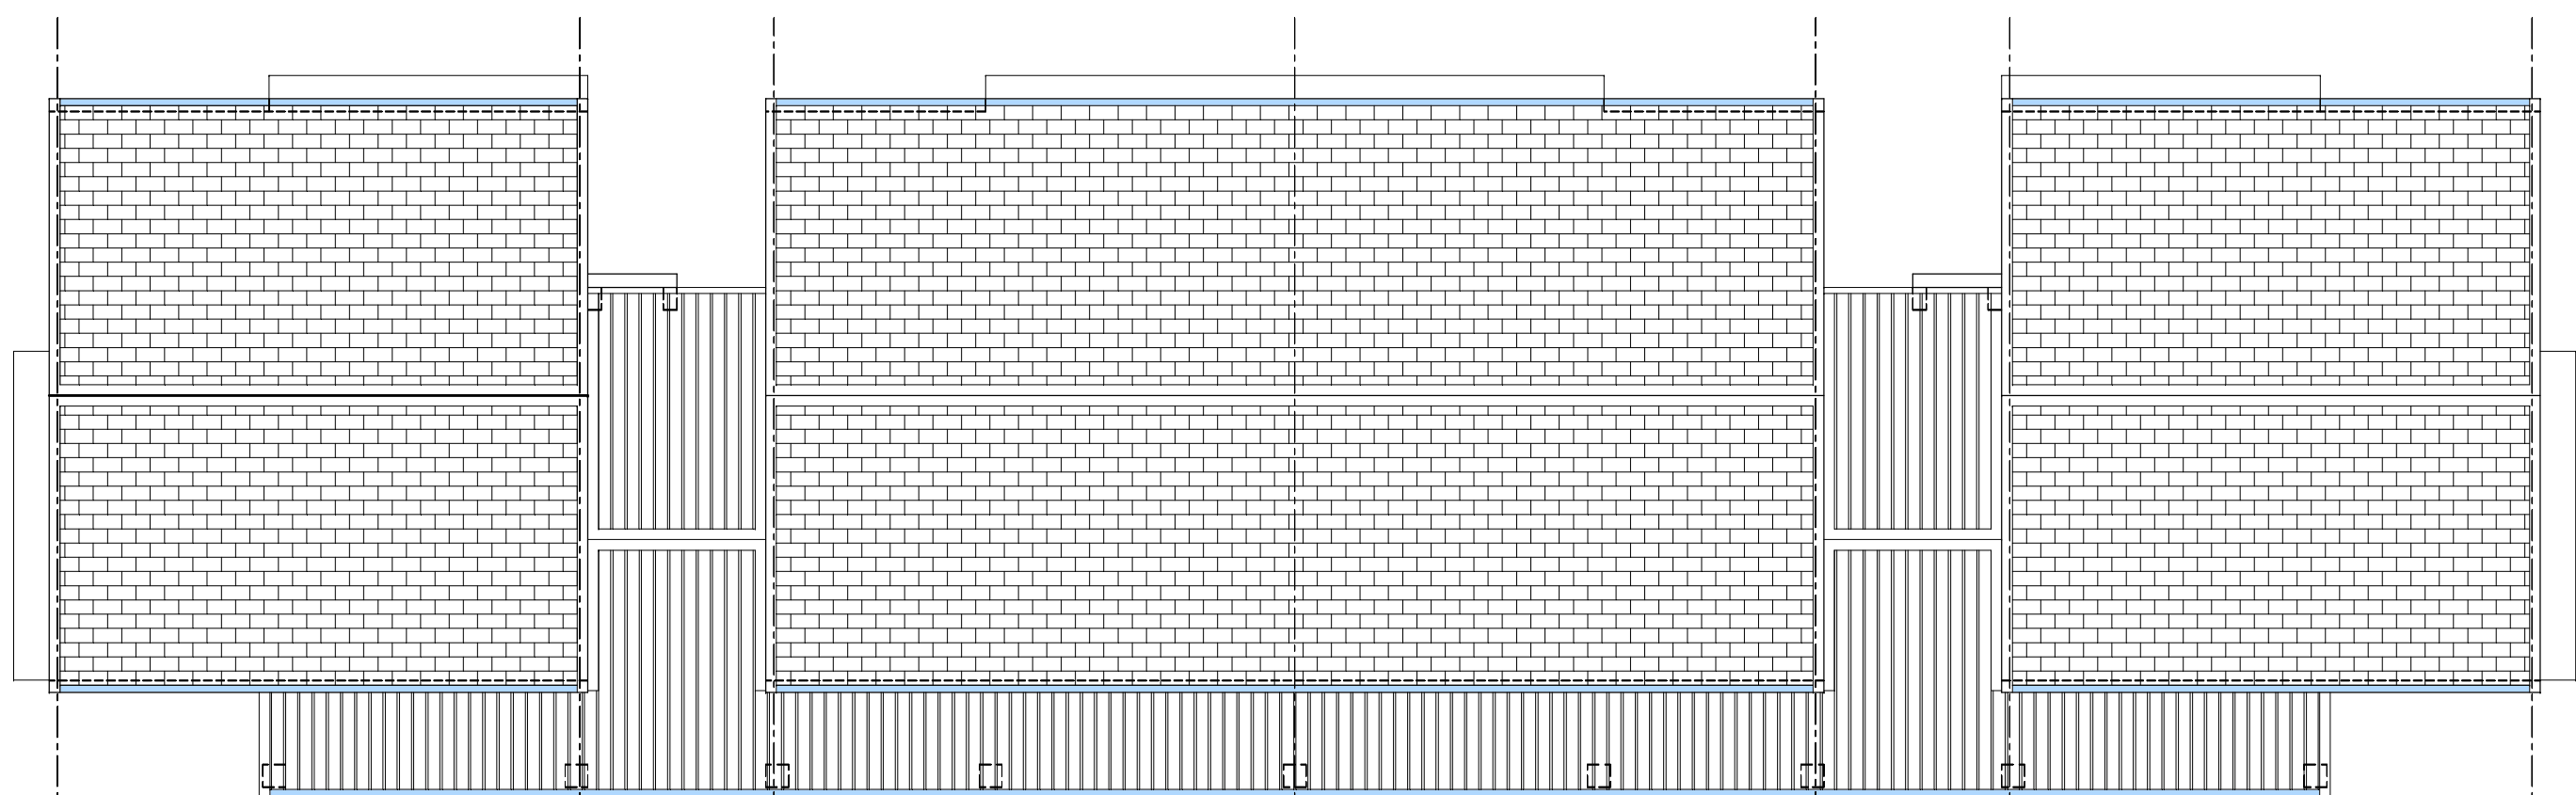

BLOCK D
ROOF STOREY PLAN
SCALE 1 : 100

NOTE:
The design and layout depicted on this drawing remains the legal property of HDK architects until a formal appointment has been entered into with the client.

Until then the drawing, layout and design may not be distributed or utilised without HDK architects's written approval

The design on this drawing is the property of HDK architects (PTY) LTD and is copyright

REVISIONS

NO	DESCRIPTION	DATE
A	Update Block D & E	22/07/2021

MARKETING

HDK ARCHITECTS
accounts@hdkarch.co.za | Reg. No. 2017/471669/07


ARCHITECT CLIENT

PROJECT


PROP NEW APARTMENT BLOCK FOR
MARKET DEMAND TRADING 539 (PTY) LTD
ON ERF CA311 - 123, TOSCANA,
LANGEBERG ROAD, LANGEBERG HOOGE

DRAWING
BLOCK D - PLANS

DATE Feb 21	DRAWN RH	SCALE 1 : 100
PROJECT NO 48-06	DWG NO M 10	REVISION NO A

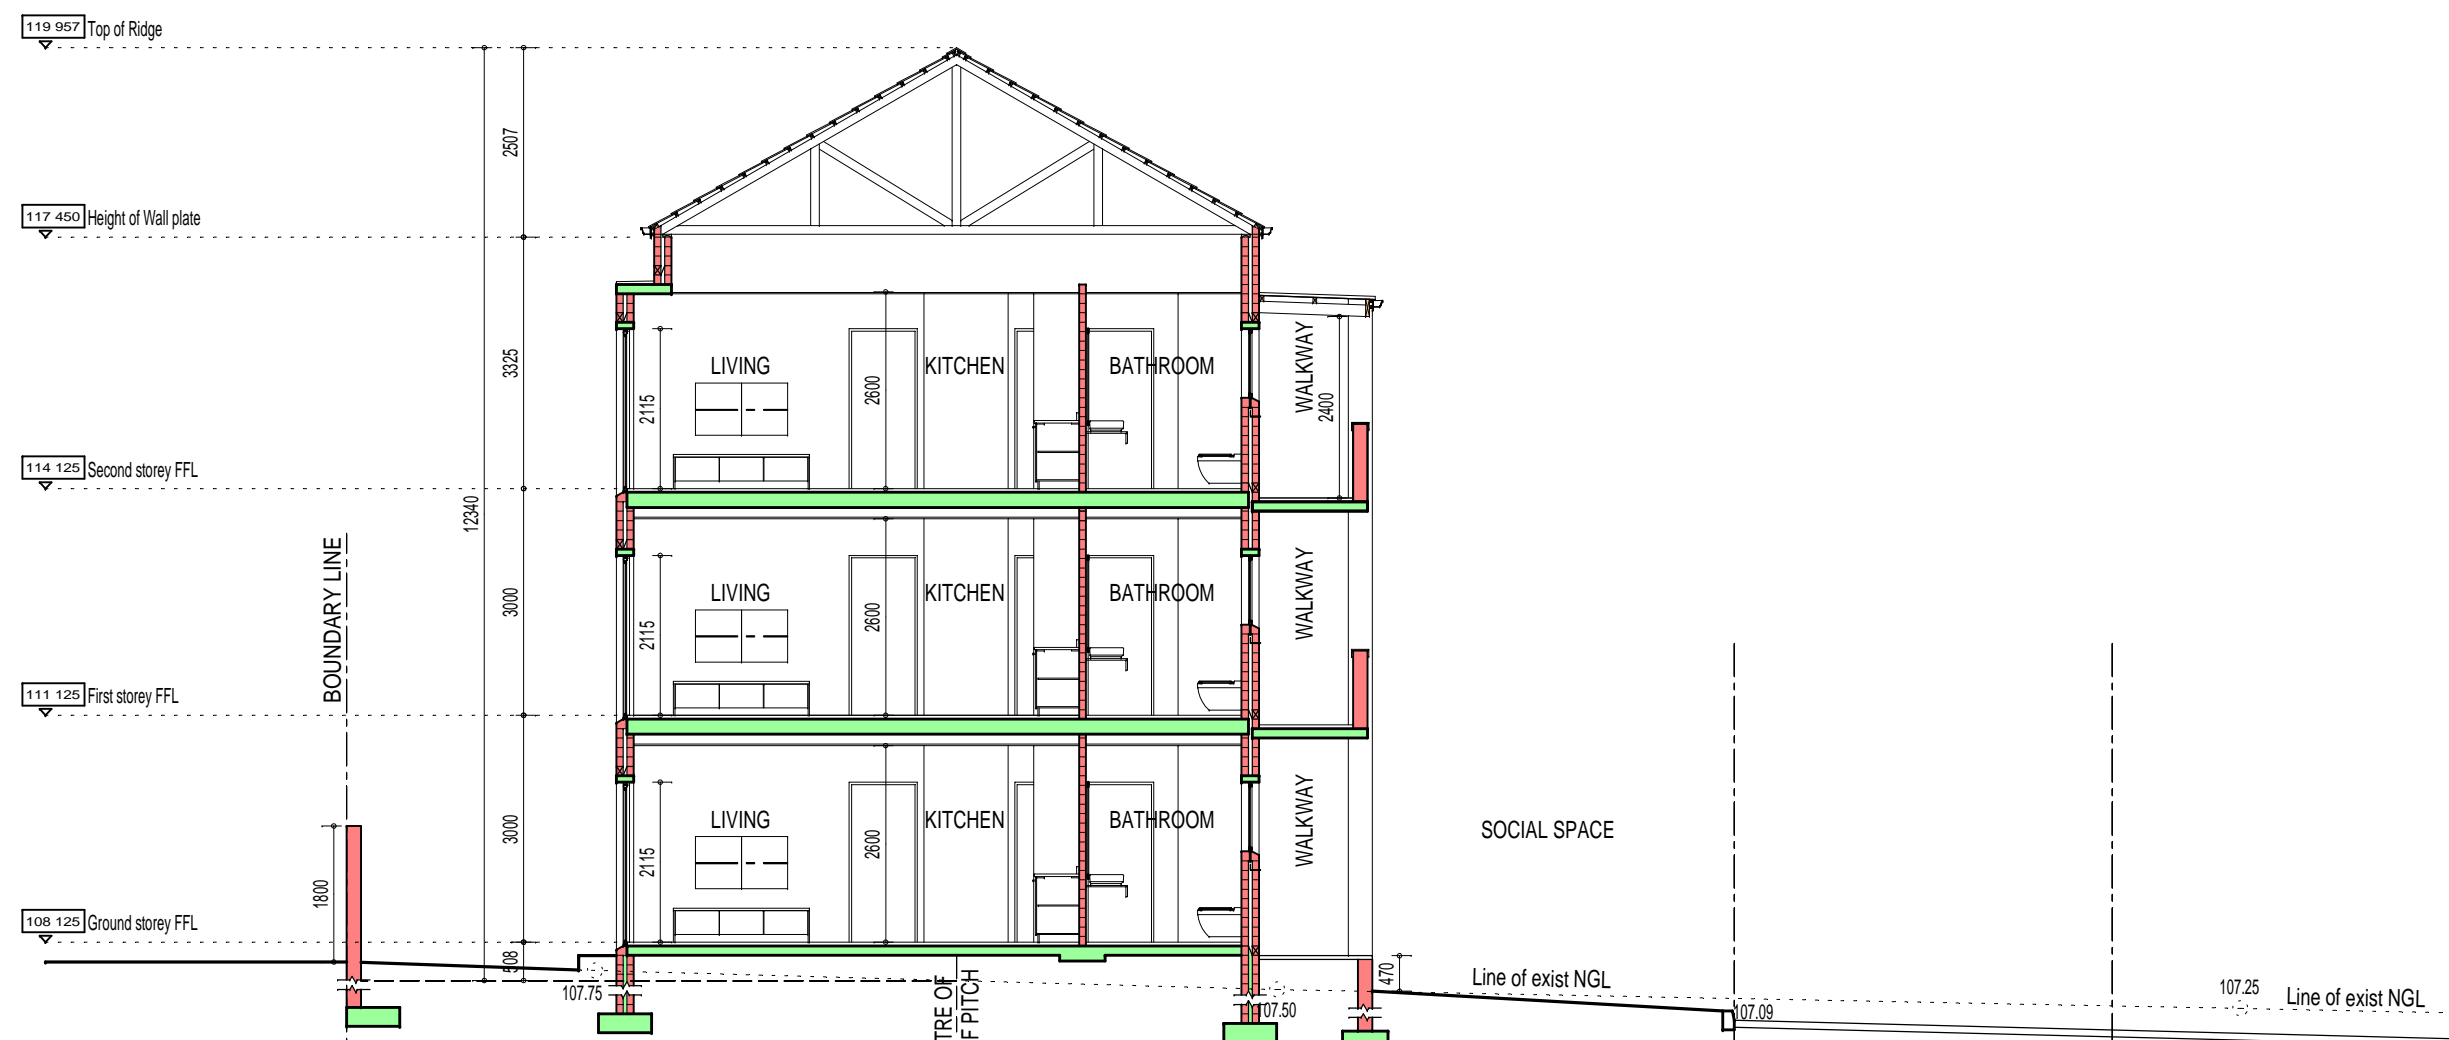

BLOCK D
SECTION E E
SCALE 1 : 100

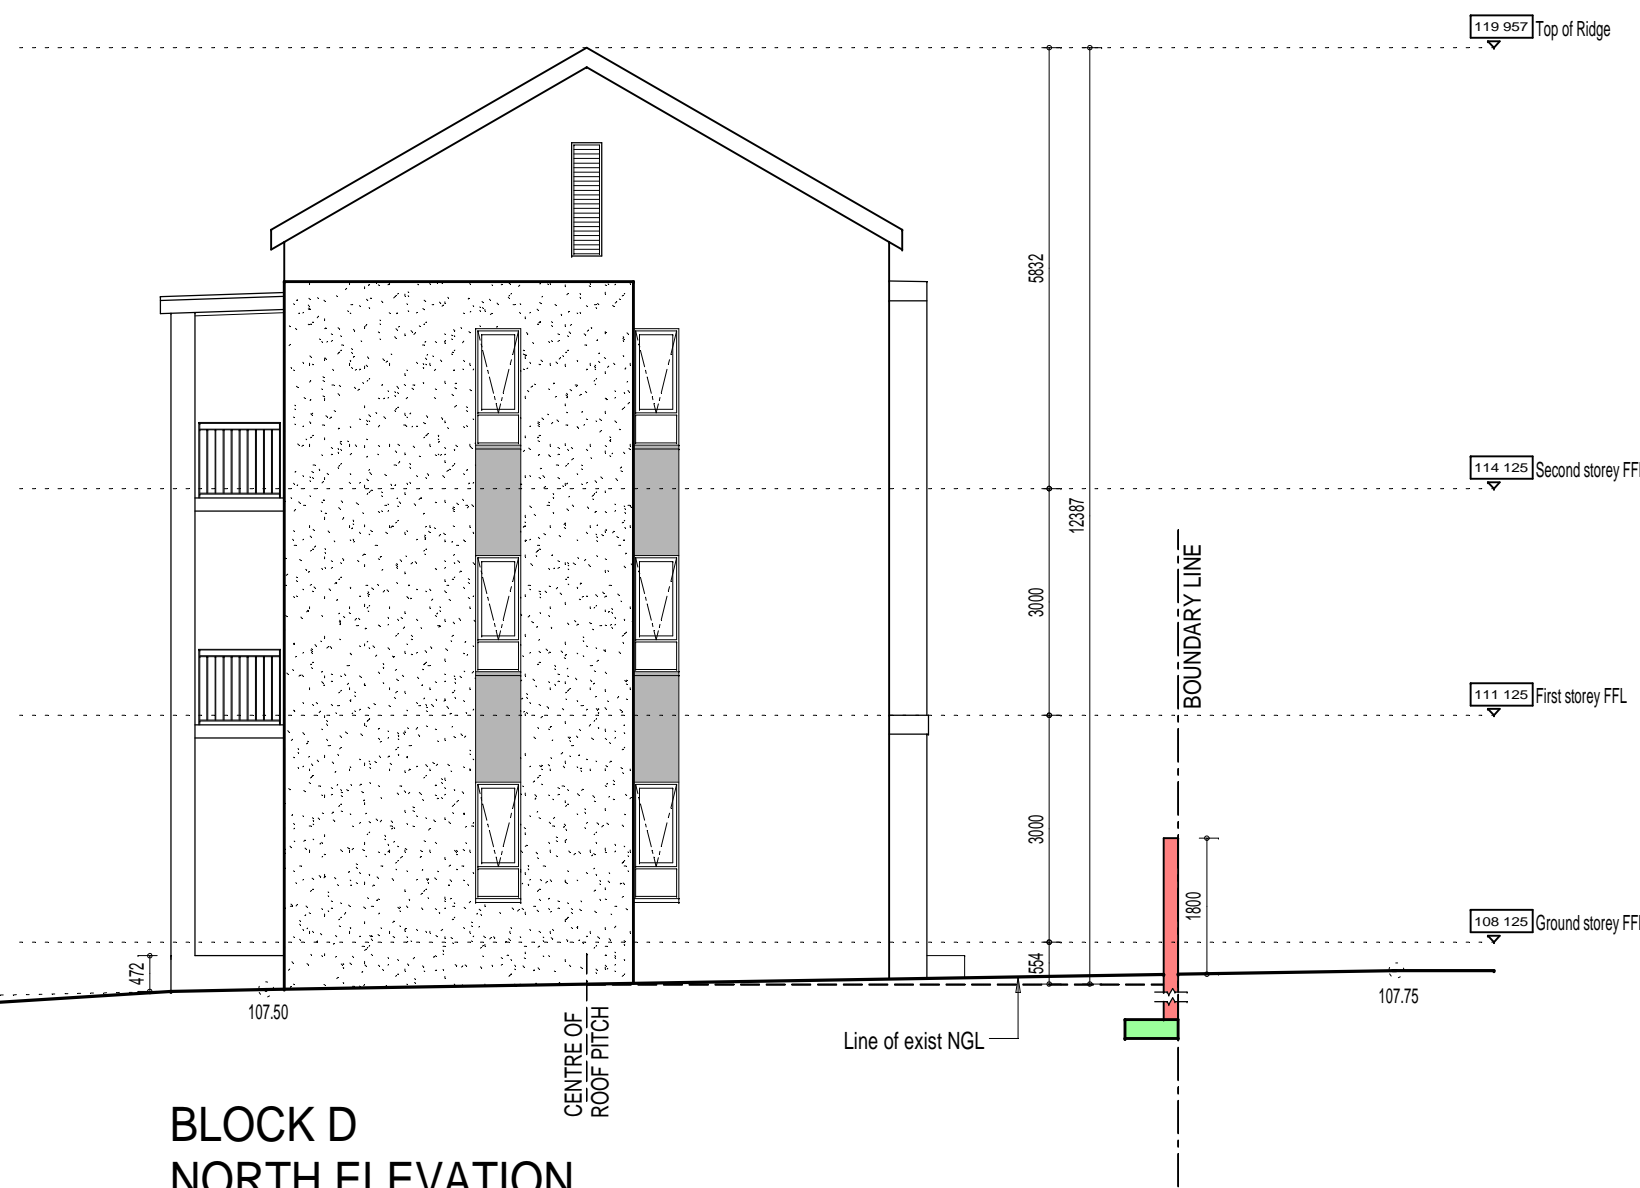

BLOCK D
NORTH ELEVATION
SCALE 1 : 100



BLOCK D
WEST ELEVATION (TENNESSEE ROAD)
SCALE 1 : 100



BLOCK D
EAST ELEVATION
SCALE 1 : 100

NOTE:
The design and layout depicted on this drawings remains the legal property of HDK architects until a formal appointment has been entered into with the client.
Until then the drawing, layout and design may not be distributed or utilised without HDK architects's written approval
The design on this drawing is the property of HDK architects (PTY) LTD and is copyright

REVISIONS

NO	DESCRIPTION	DATE
A	Update Block D & E	22/07/2021

MARKETING

HDK ARCHITECTS
accounts@hdkarch.co.za | Reg. No. 2017/471669/07


ARCHITECT CLIENT

PROJECT


PROP NEW APARTMENT BLOCK FOR
MARKET DEMAND TRADING 539 (PTY) LTD
ON ERF CA311 - 123, TOSCANA,
LANGEBERG ROAD, LANGEBERG HOOGE

DRAWING
BLOCK D - SECTION & ELEVATIONS


DATE Feb 21	DRAWN RH	SCALE 1 : 100
PROJECT NO 48-06	DWG NO M 11	REVISION NO A

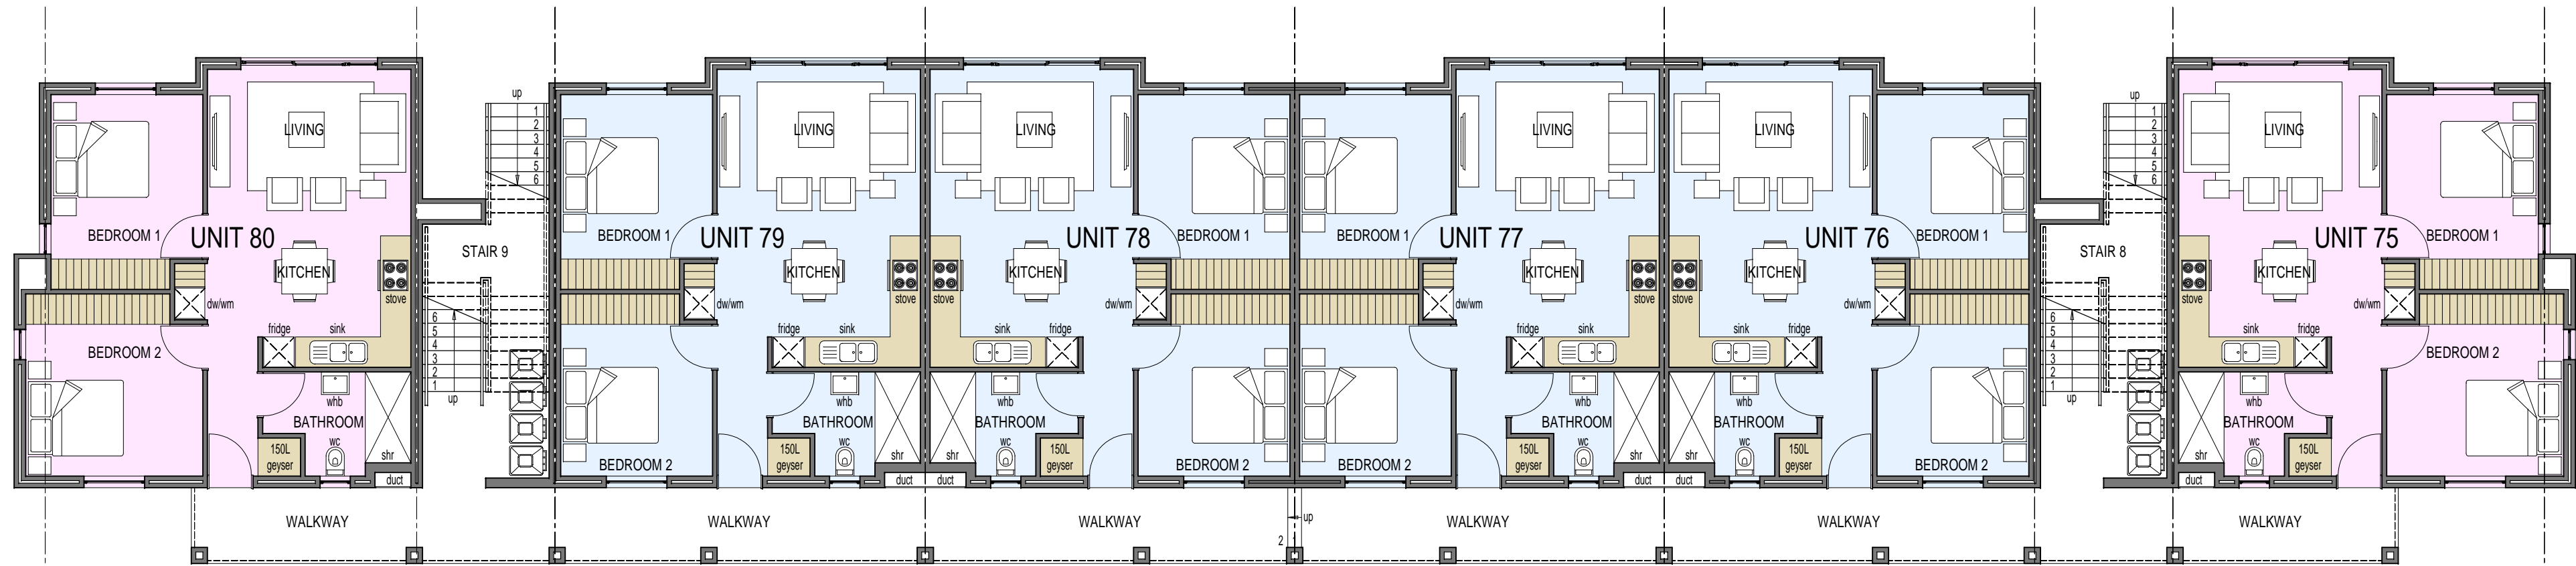


BLOCK E
GROUND STOREY PLAN
SCALE 1 : 100

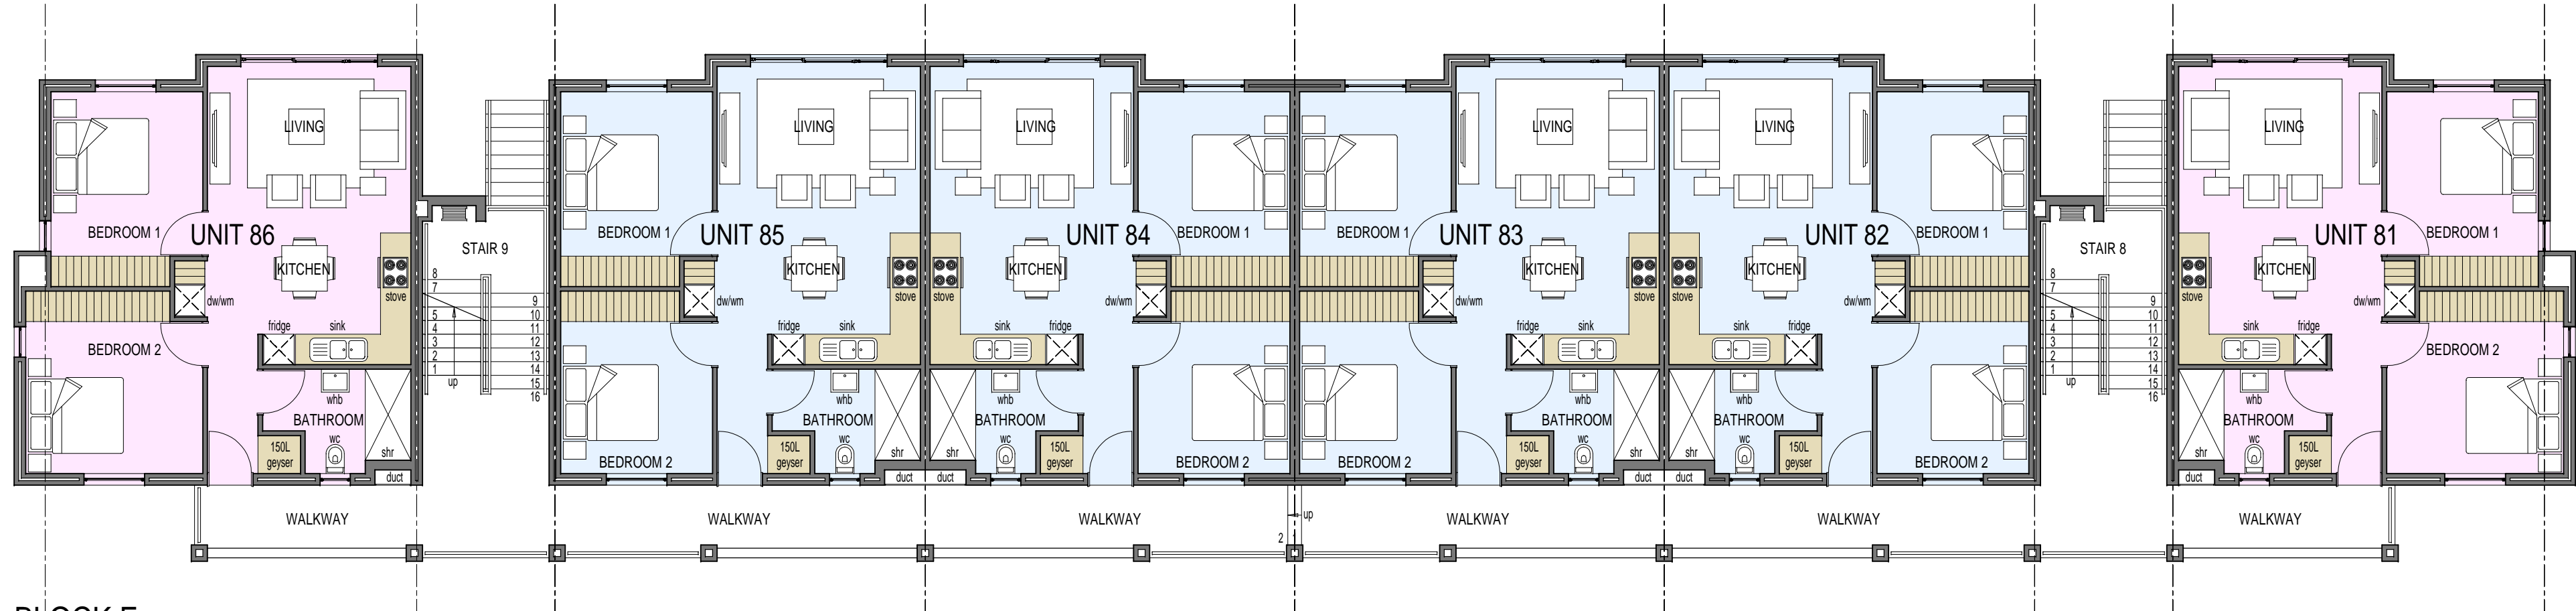

BLOCK E
FIRST STOREY PLAN
SCALE 1 : 100

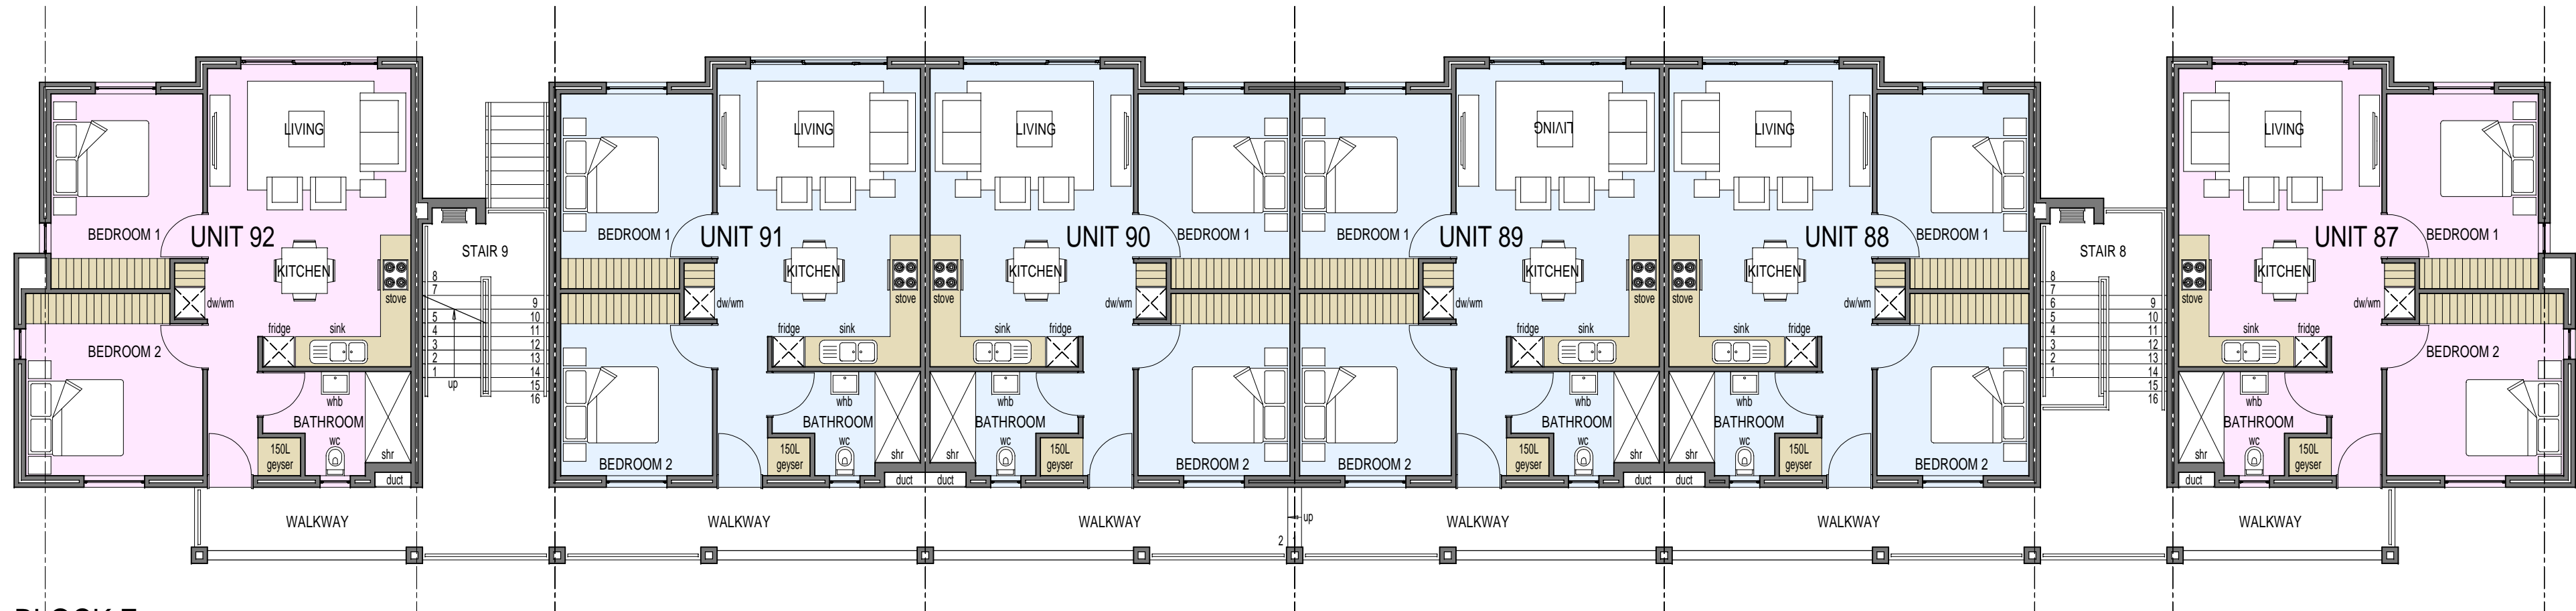

BLOCK E
SECOND STOREY PLAN
SCALE 1 : 100

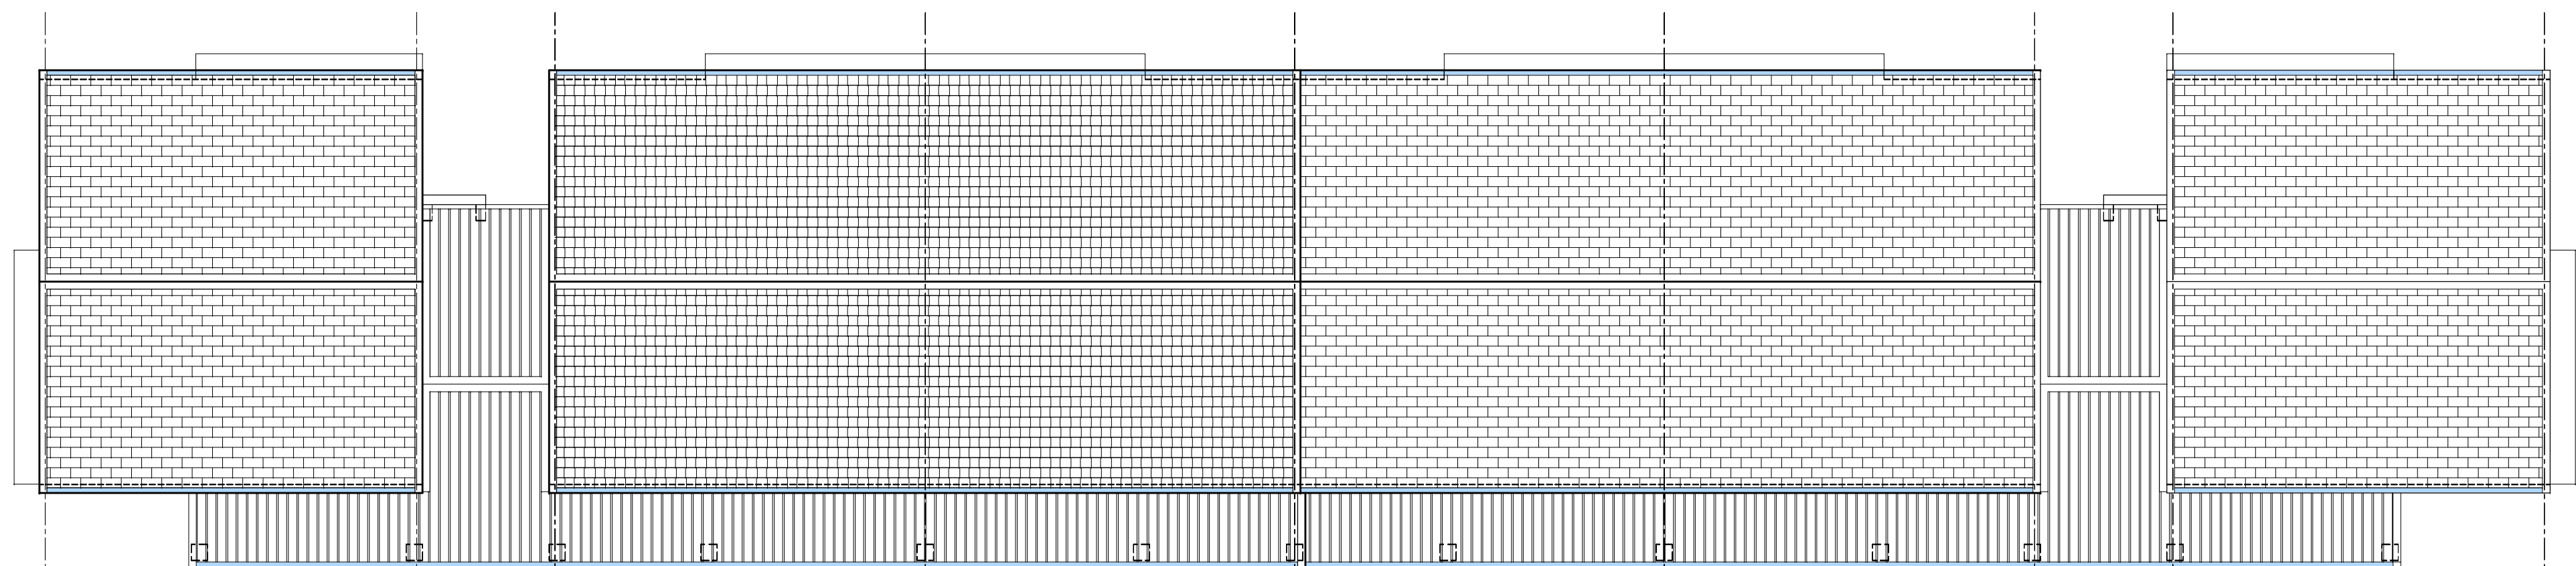

BLOCK E
ROOF STOREY PLAN
SCALE 1 : 100

NOTE:
The design and layout depicted on this drawing remains the legal property of HDK architects until a formal appointment has been entered into with the client.
Until then the drawing, layout and design may not be distributed or utilised without HDK architects's written approval
The design on this drawing is the property of HDK architects (PTY) LTD and is copyright

REVISIONS

NO	DESCRIPTION	DATE
A	Update Block D & E	22/07/2021

MARKETING

HDK ARCHITECTS
accounts@hdkarch.co.za | Reg. No. 2017/471669/07


ARCHITECT CLIENT

PROJECT


PROP NEW APARTMENT BLOCK FOR
MARKET DEMAND TRADING 539 (PTY) LTD
ON ERF CA311 - 123, TOSCANA,
LANGEBERG ROAD, LANGEBERG HOOGE

DRAWING
BLOCK E - PLANS

DATE Feb 21	DRAWN RH	SCALE 1 : 100
PROJECT NO 48-06	DWG NO M 12	REVISION NO A

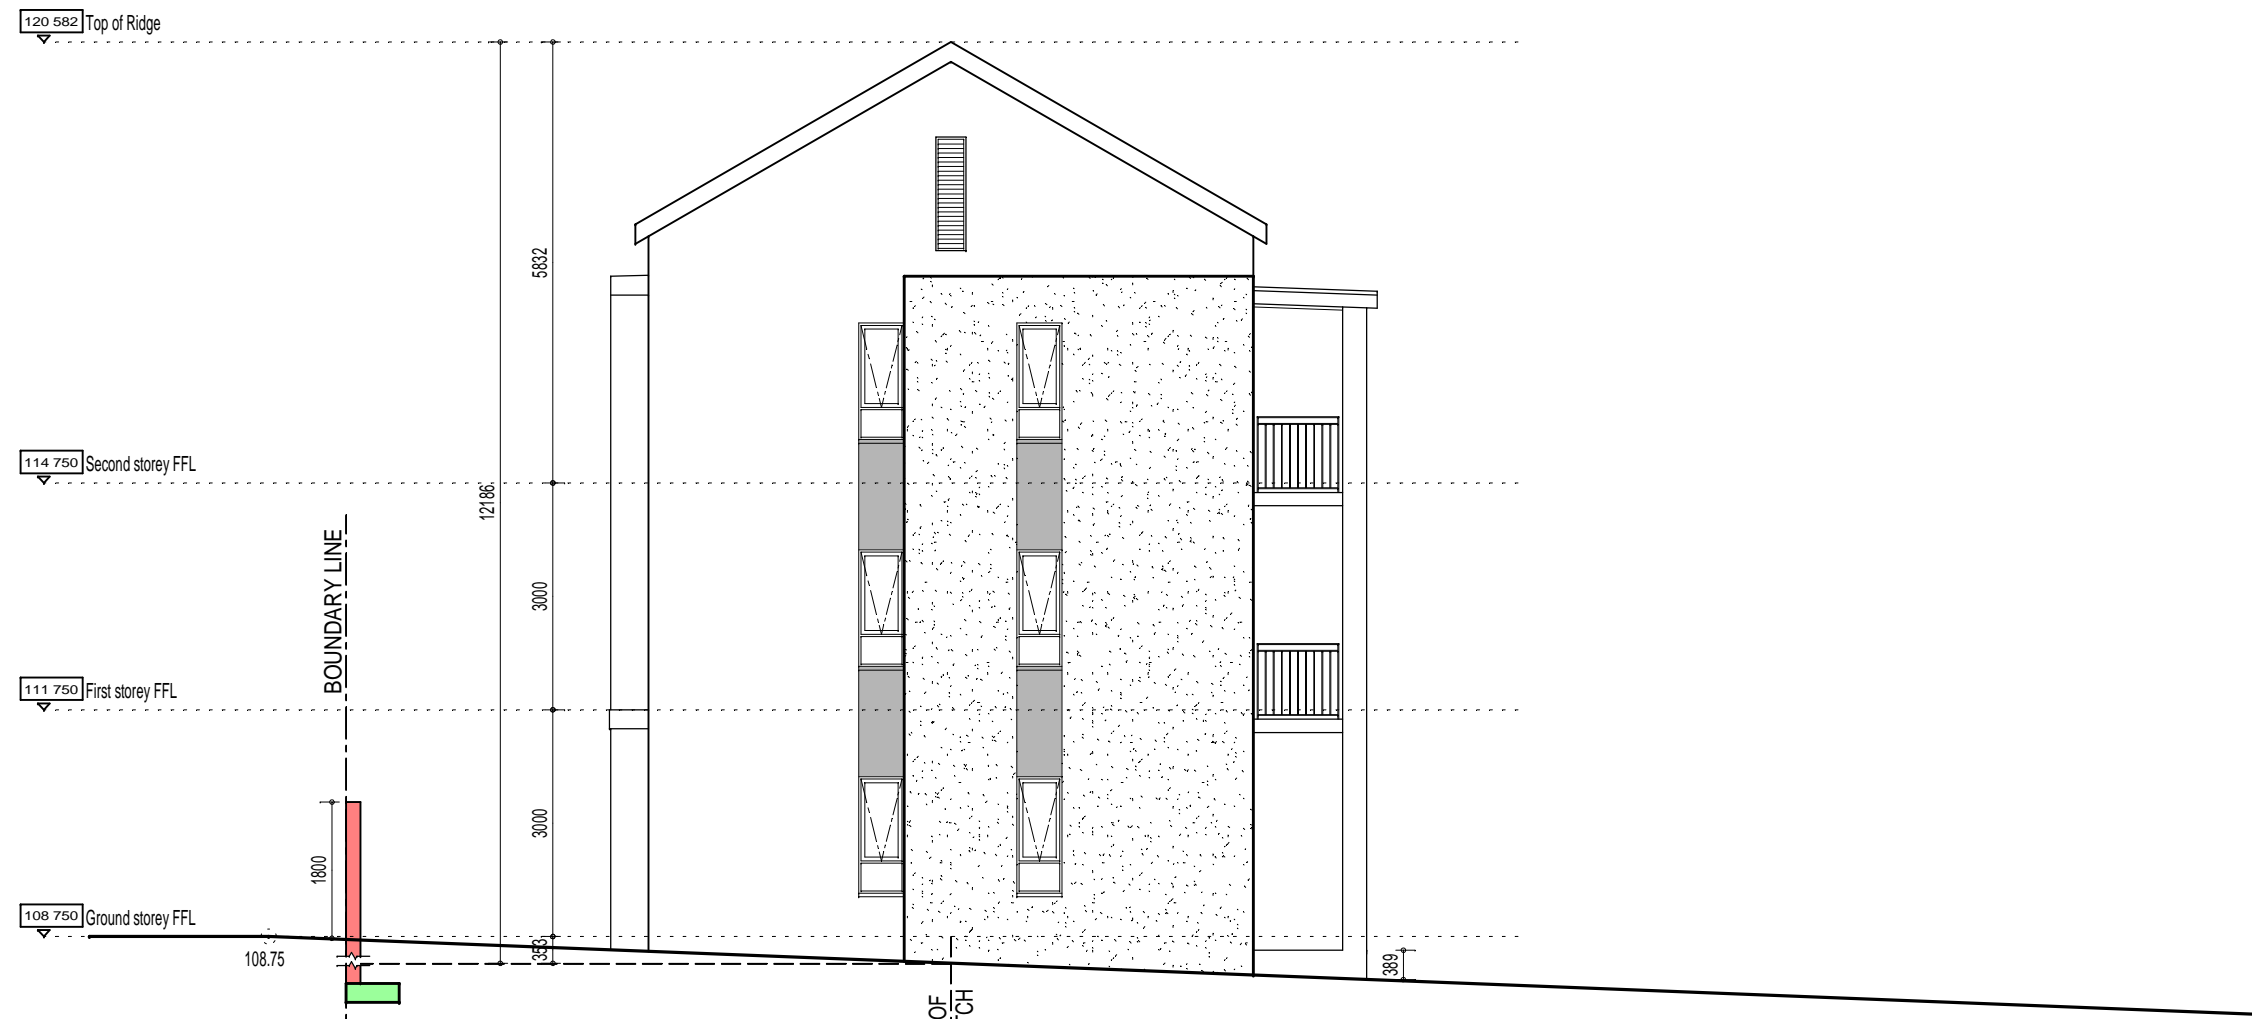

BLOCK E
SOUTH ELEVATION
SCALE 1 : 100

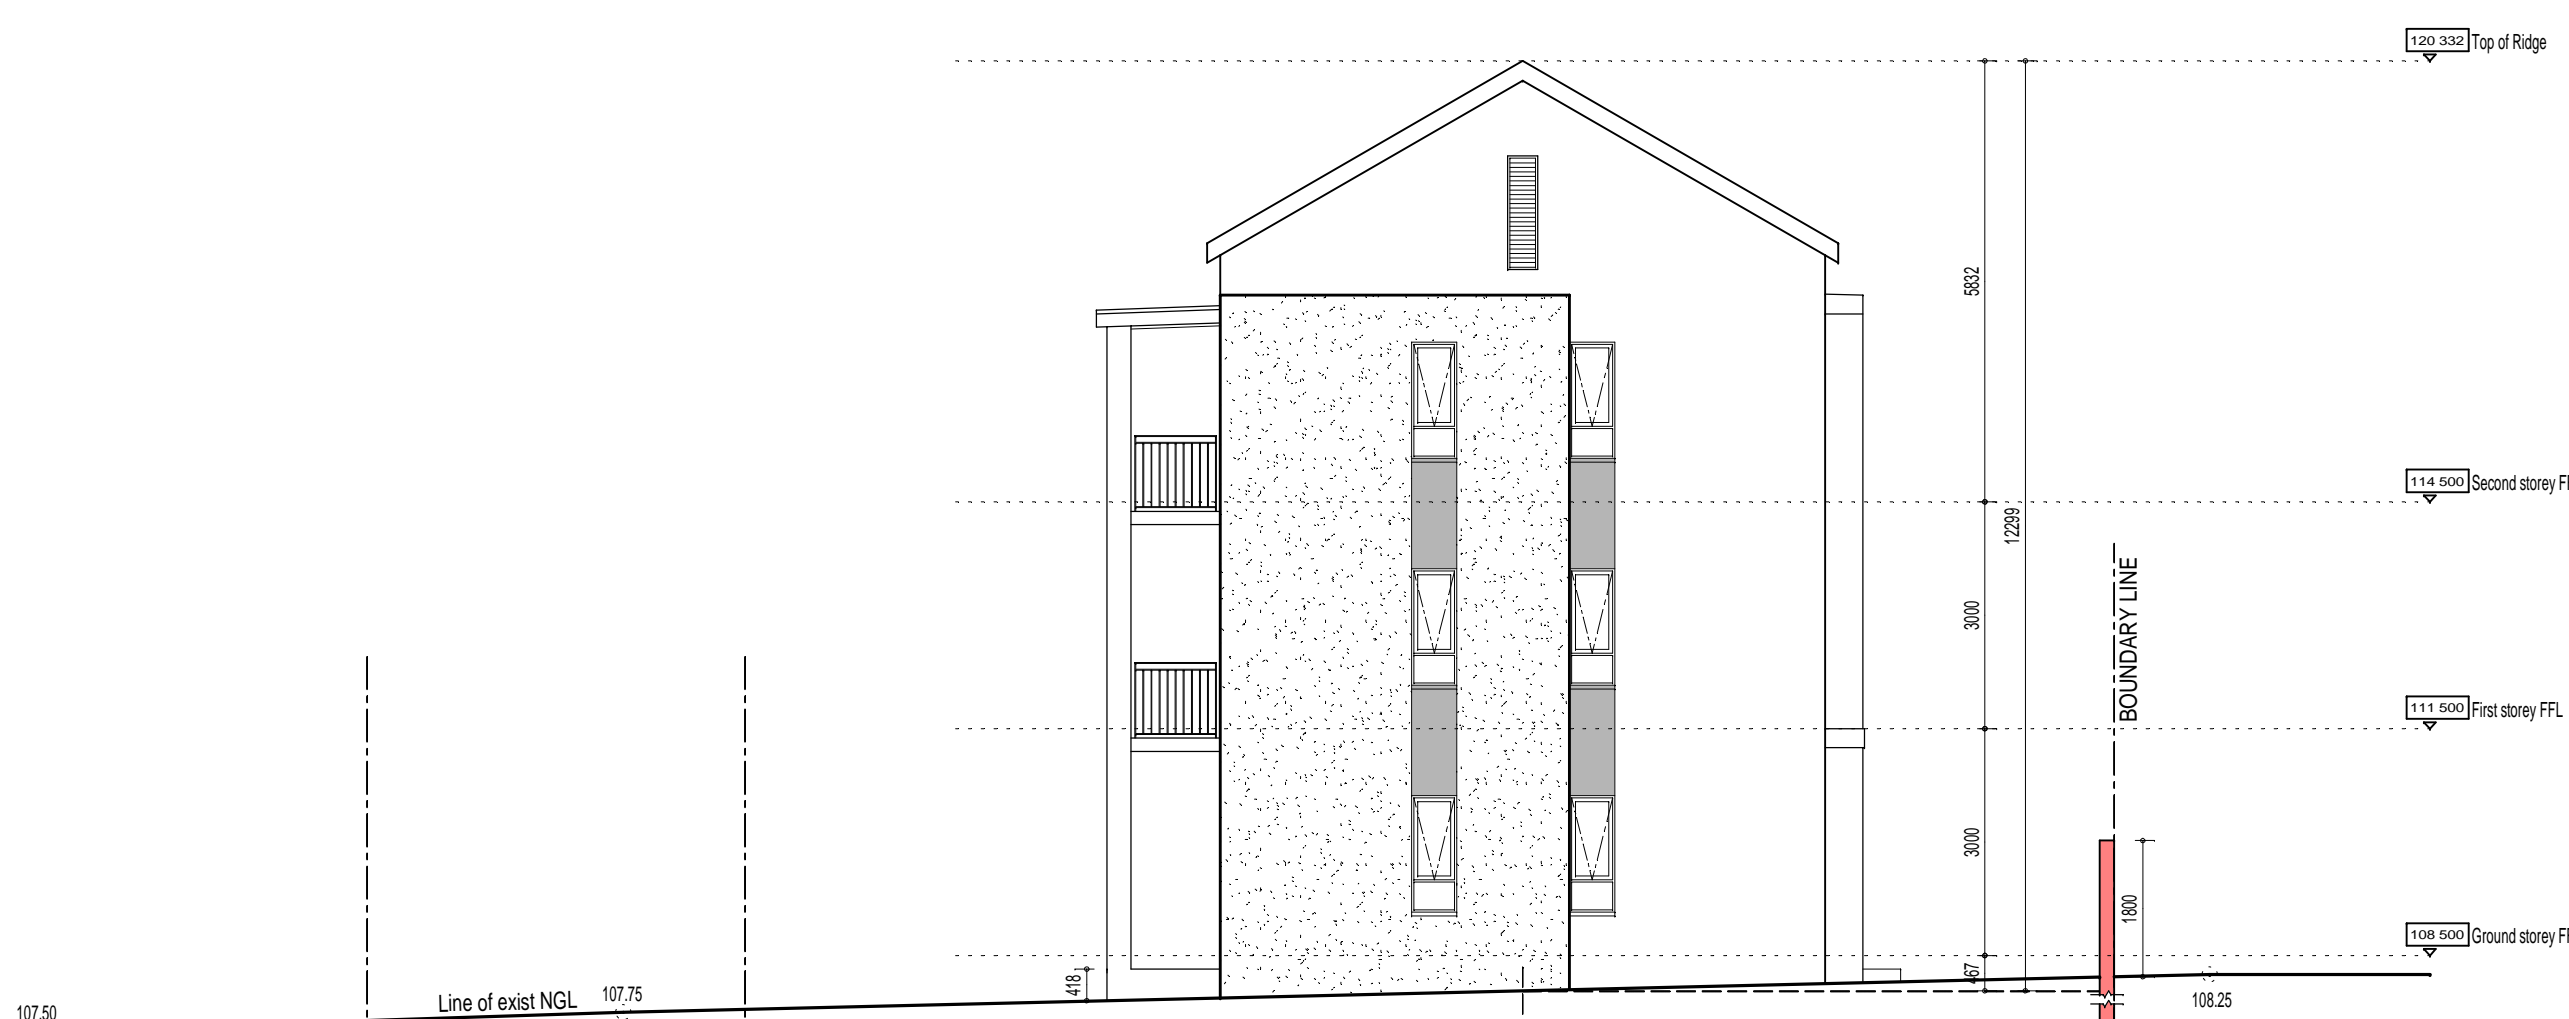

BLOCK E
NORTH ELEVATION
SCALE 1 : 100



BLOCK E
WEST ELEVATION (TENNESSEE ROAD)
SCALE 1 : 100



BLOCK E
EAST ELEVATION
SCALE 1 : 100

NOTE:
The design and layout depicted on this drawings remains the legal property of HDK architects until a formal appointment has been entered into with the client.
Until then the drawing, layout and design may not be distributed or utilised without HDK architects's written approval
The design on this drawing is the property of HDK architects (PTY) LTD and is copyright

REVISIONS

NO	DESCRIPTION	DATE
A	Update Block D & E	22/07/2021

MARKETING

HDK ARCHITECTS
accounts@hdkarch.co.za | Reg. No. 2017/471659/07

ARCHITECT CLIENT

PROJECT
PROP NEW APARTMENT BLOCK FOR
MARKET DEMAND TRADING 539 (PTY) LTD
ON ERF CA311 - 123, TOSCANA,
LANGEBERG ROAD, LANGEBERG HOOGTE

DRAWING
BLOCK E - ELEVATIONS

DATE Feb 21	DRAWN RH	SCALE 1 : 100
PROJECT NO 48-06	DWG NO M 13	REVISION NO A