



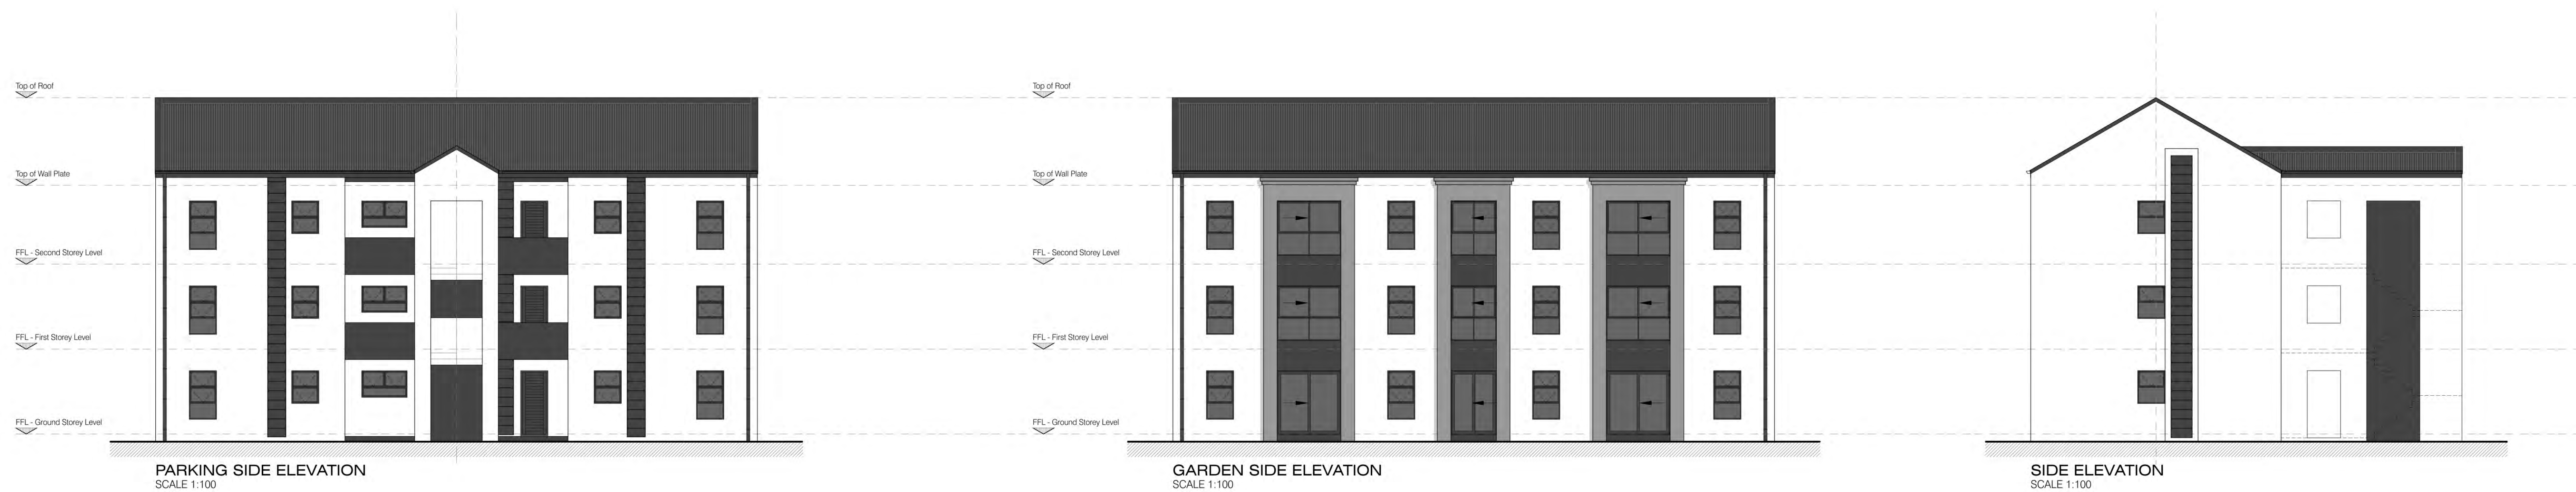


COLOUR SCHEME 3

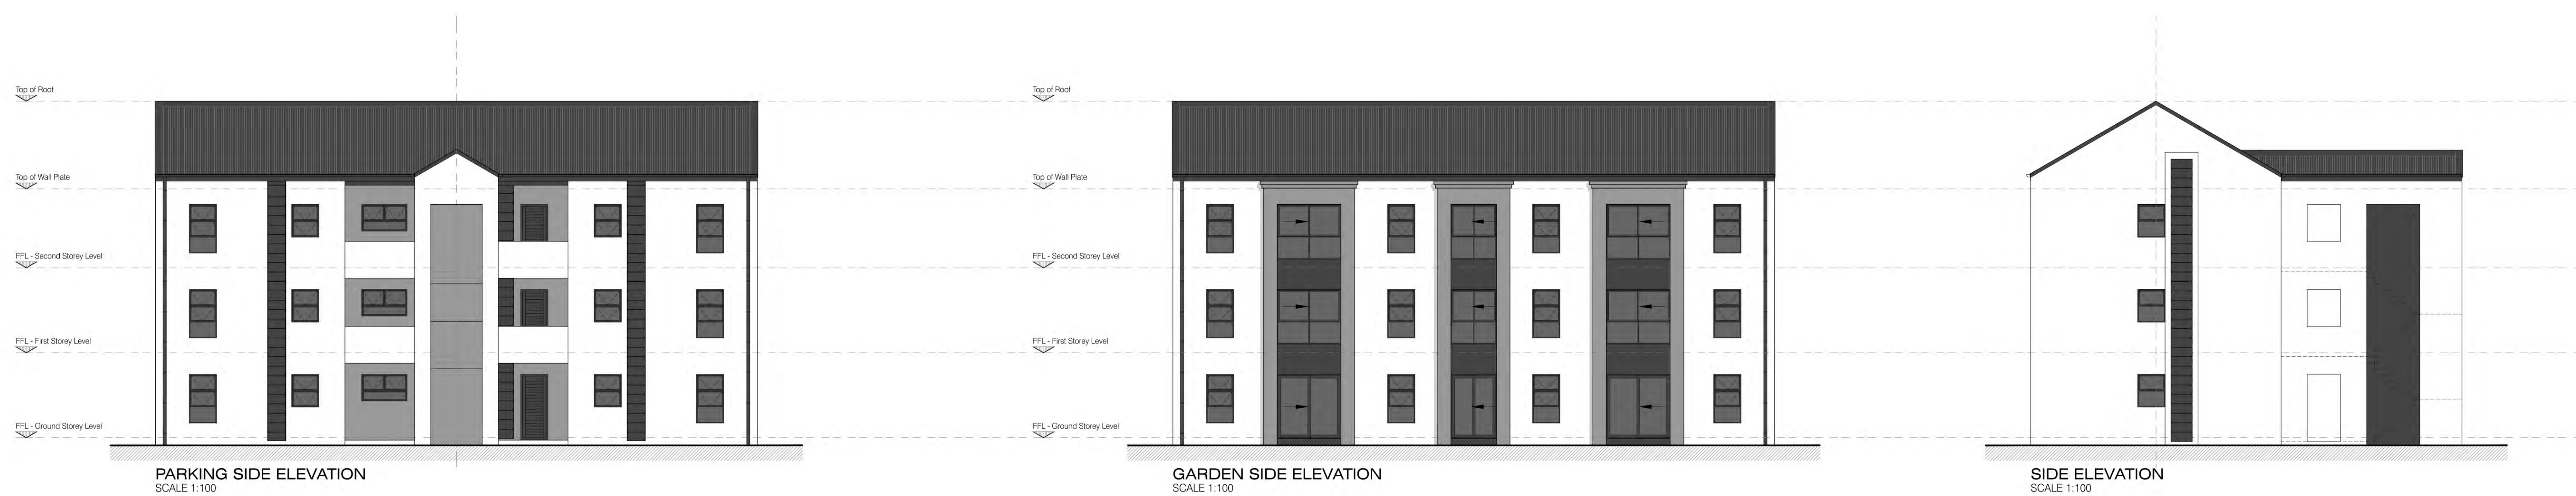

COLOUR SCHEME 2



COLOUR SCHEME 1

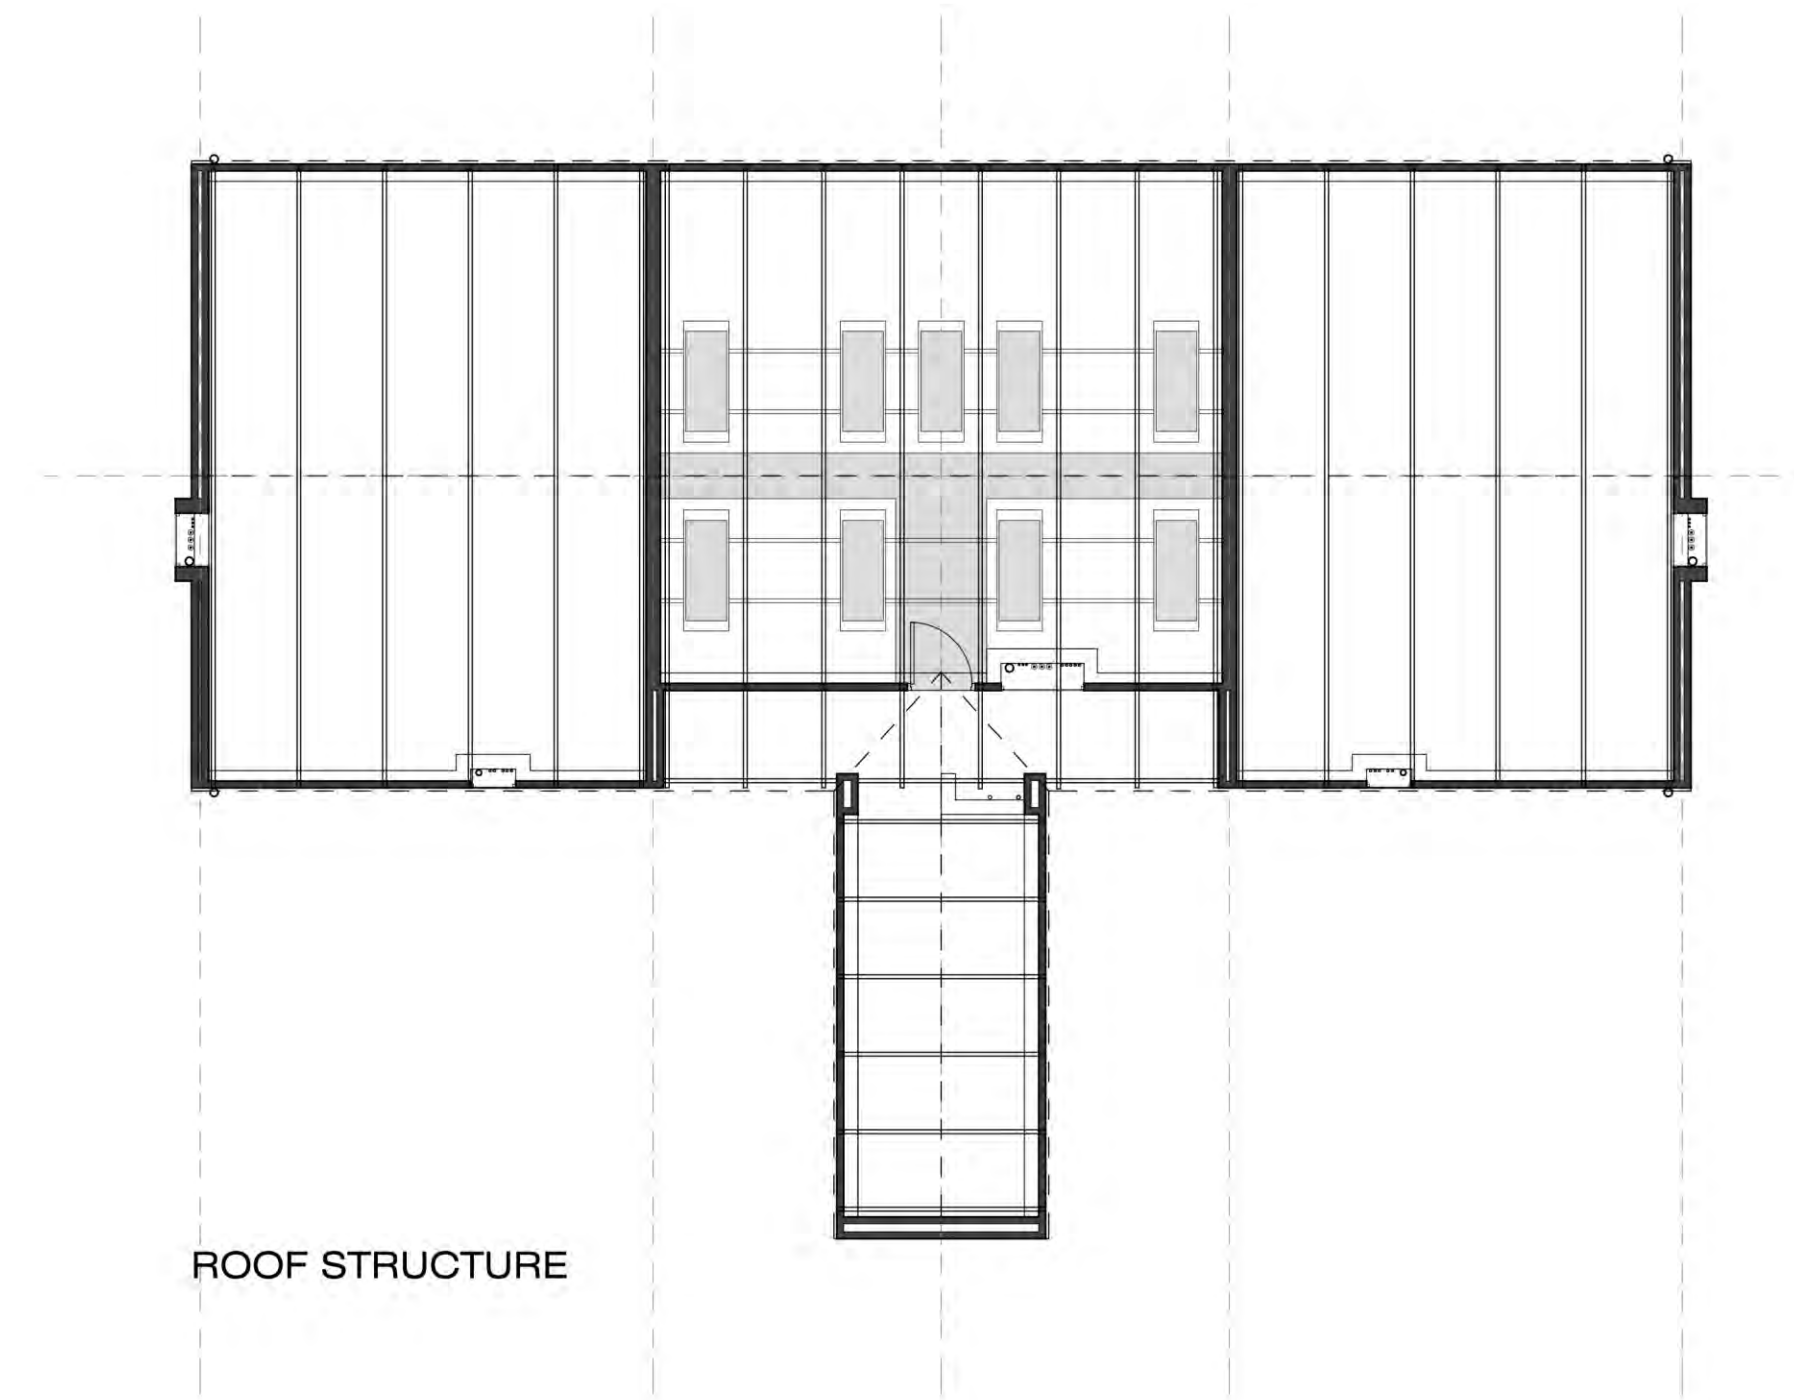

solaris crest

TYPICAL 9 UNIT BLOCK:
FLOOR PLANS



COLOUR SCHEME 3



COLOUR SCHEME 2



COLOUR SCHEME 1



TYPICAL 12 UNIT BLOCK:
ELEVATIONS

